


Rev:	Description:	Date:	By:	To:
1	Issued for Review	29/04/25	ZG	WmMcG
2	Issued for Planning	14/05/25	ZG	WmMcG

- NOTES:**
1. ALL DRAWINGS SHOULD BE READ IN CONJUNCTION WITH ARCHITECTS PLANS AND SPECIFICATION AND ALL RELEVANT DOCUMENTATION RELATED TO THE CURRENT PROJECT.
 2. ALL RESPONSIBILITY FOR THE DELIVERABLES LIES WITH CLIENT AND RELEVANT APPOINTED PARTIES.
 3. DO NOT SCALE FROM DRAWINGS.
 4. ALL DIMENSIONS IN S.I. UNITS UNO.


- SITE WORKS**
- install of handrail
 - levels of path to be revised to suit viewing platform
 - install of viewing platform foundations
 - install steel frame for viewing platform
 - install deck for viewing platform
 - install handrails
 - install bench
- FINISHES**
- Handrail - Painted steel
 - Viewing Deck - Treated timber with anti-slip Coating
 - Support Frame - Galvanized steel

Outline of Demolishing / DOWNTAKING

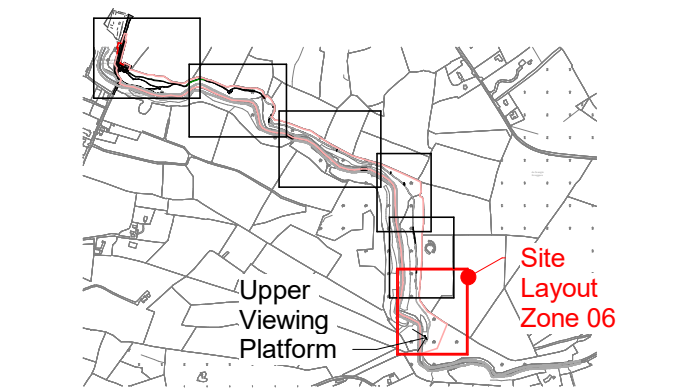


Key Plan Zone 06

1 : 25000

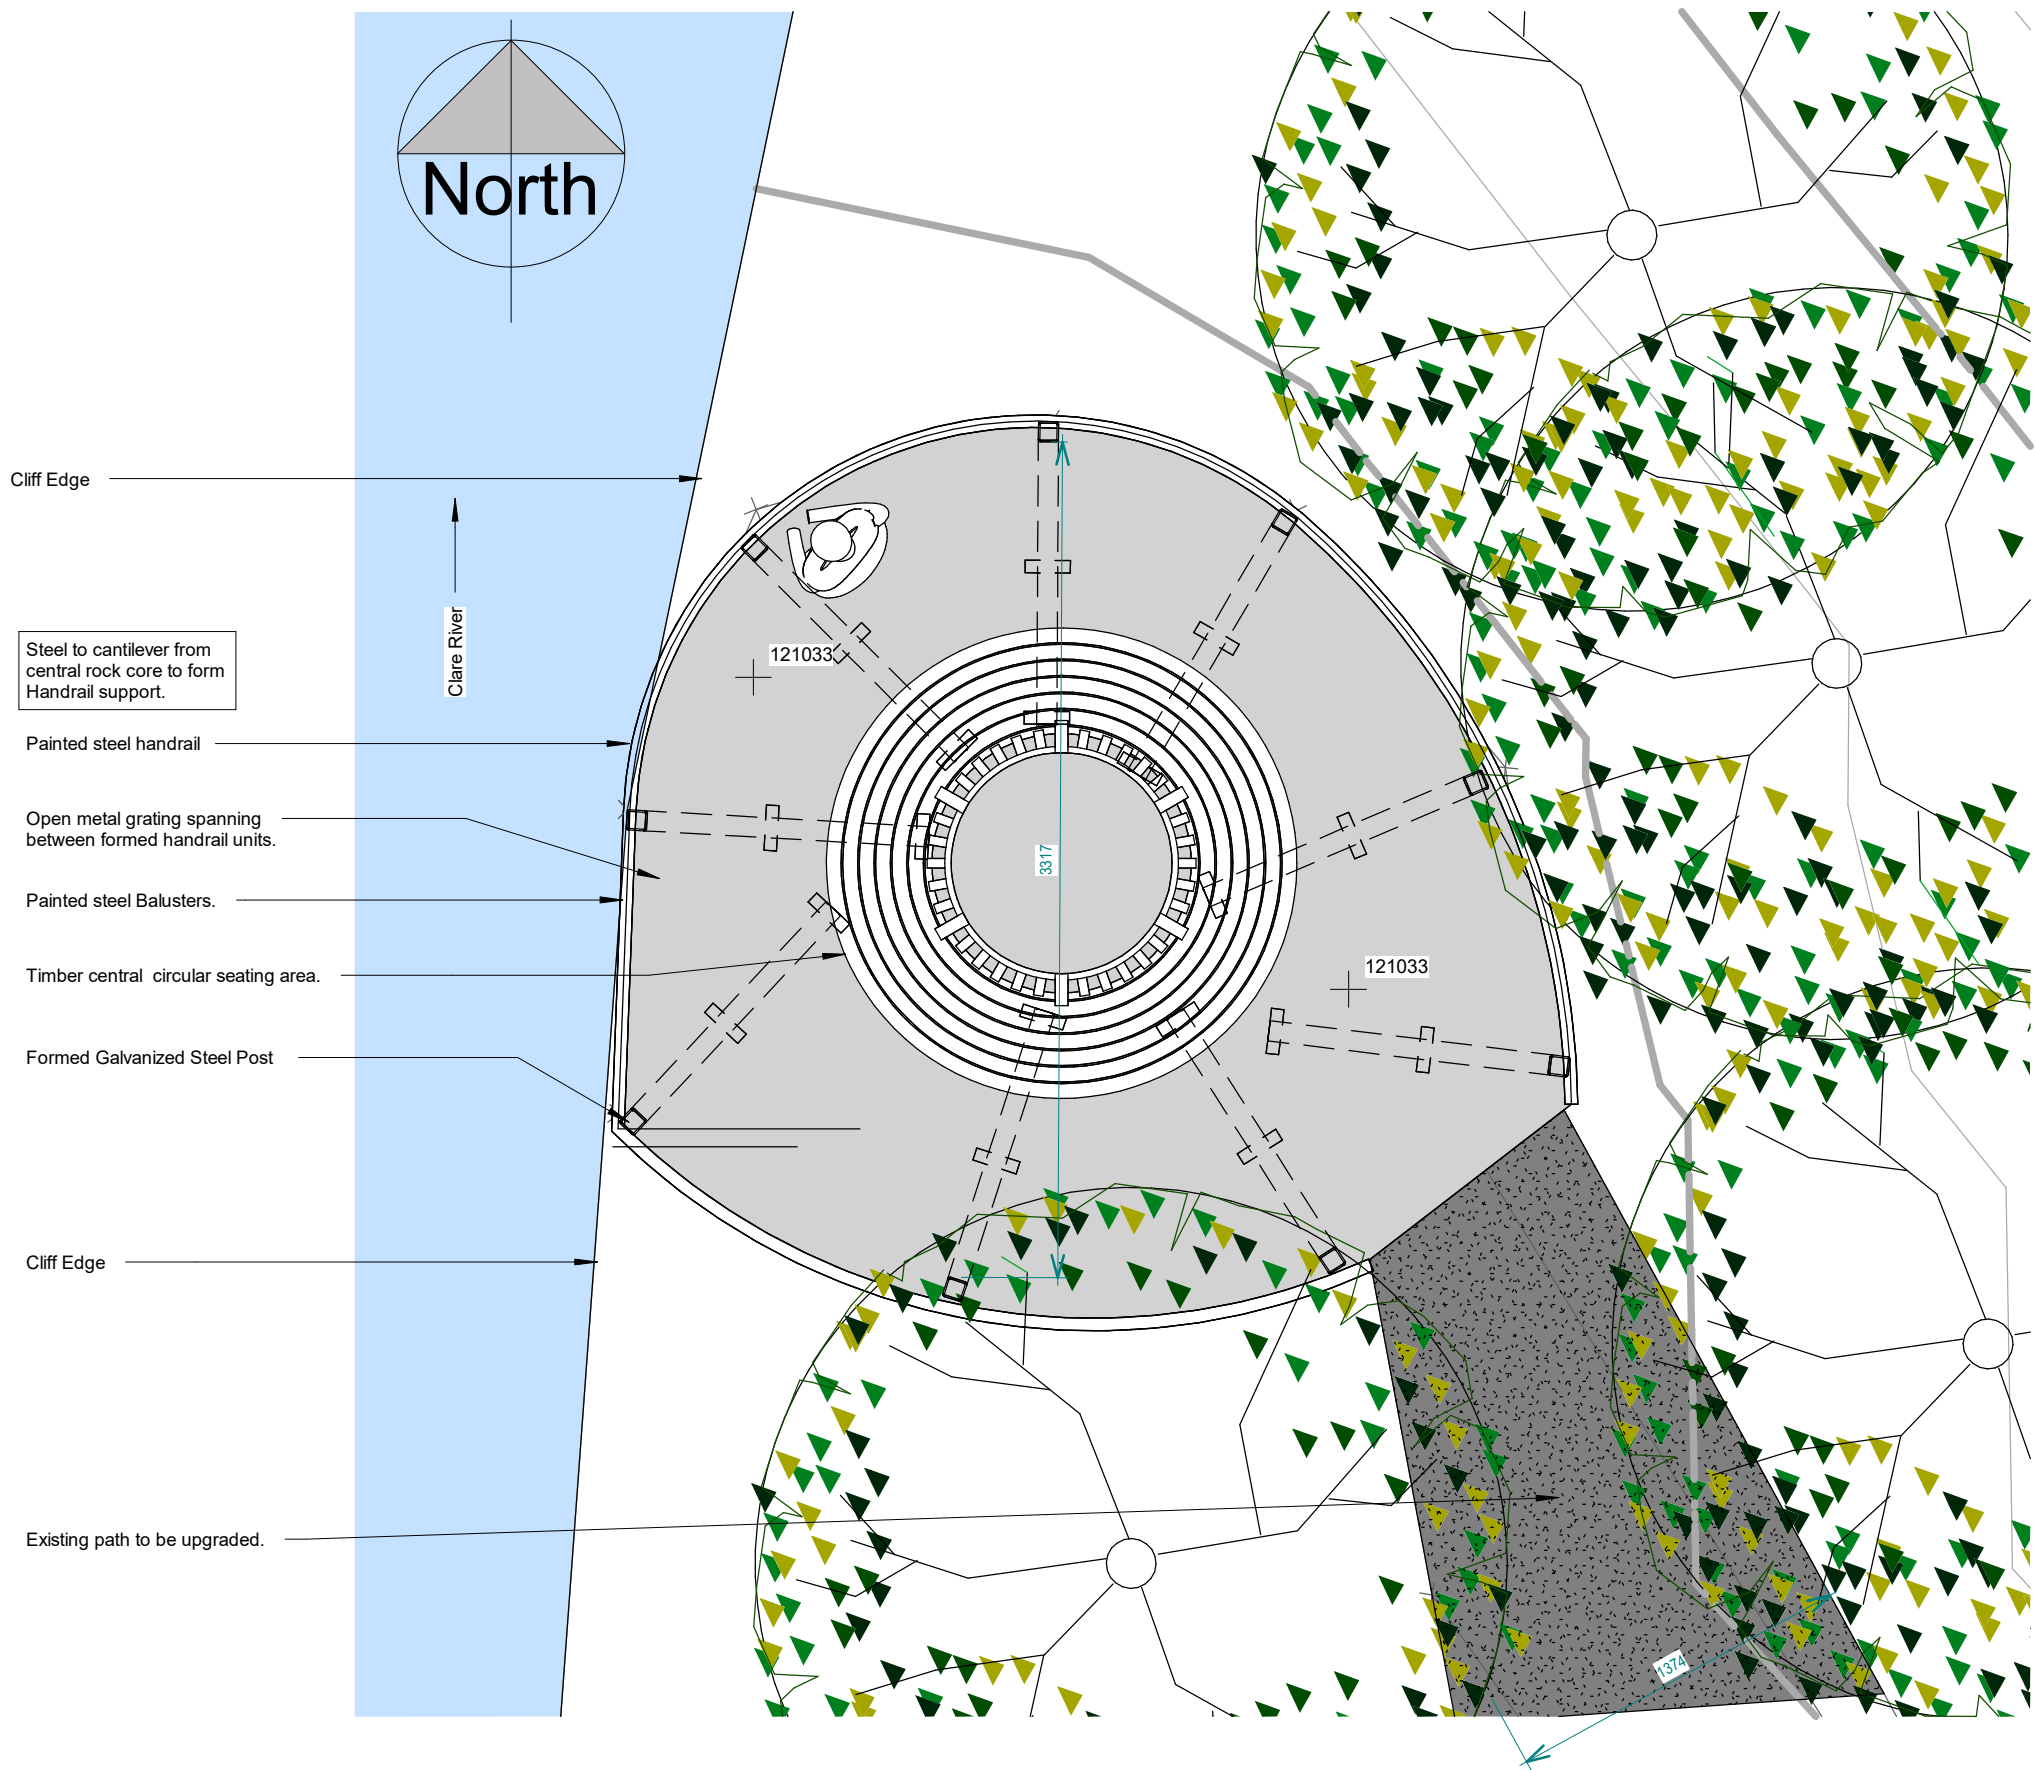

Upper Viewing Platform Plan

1 : 30

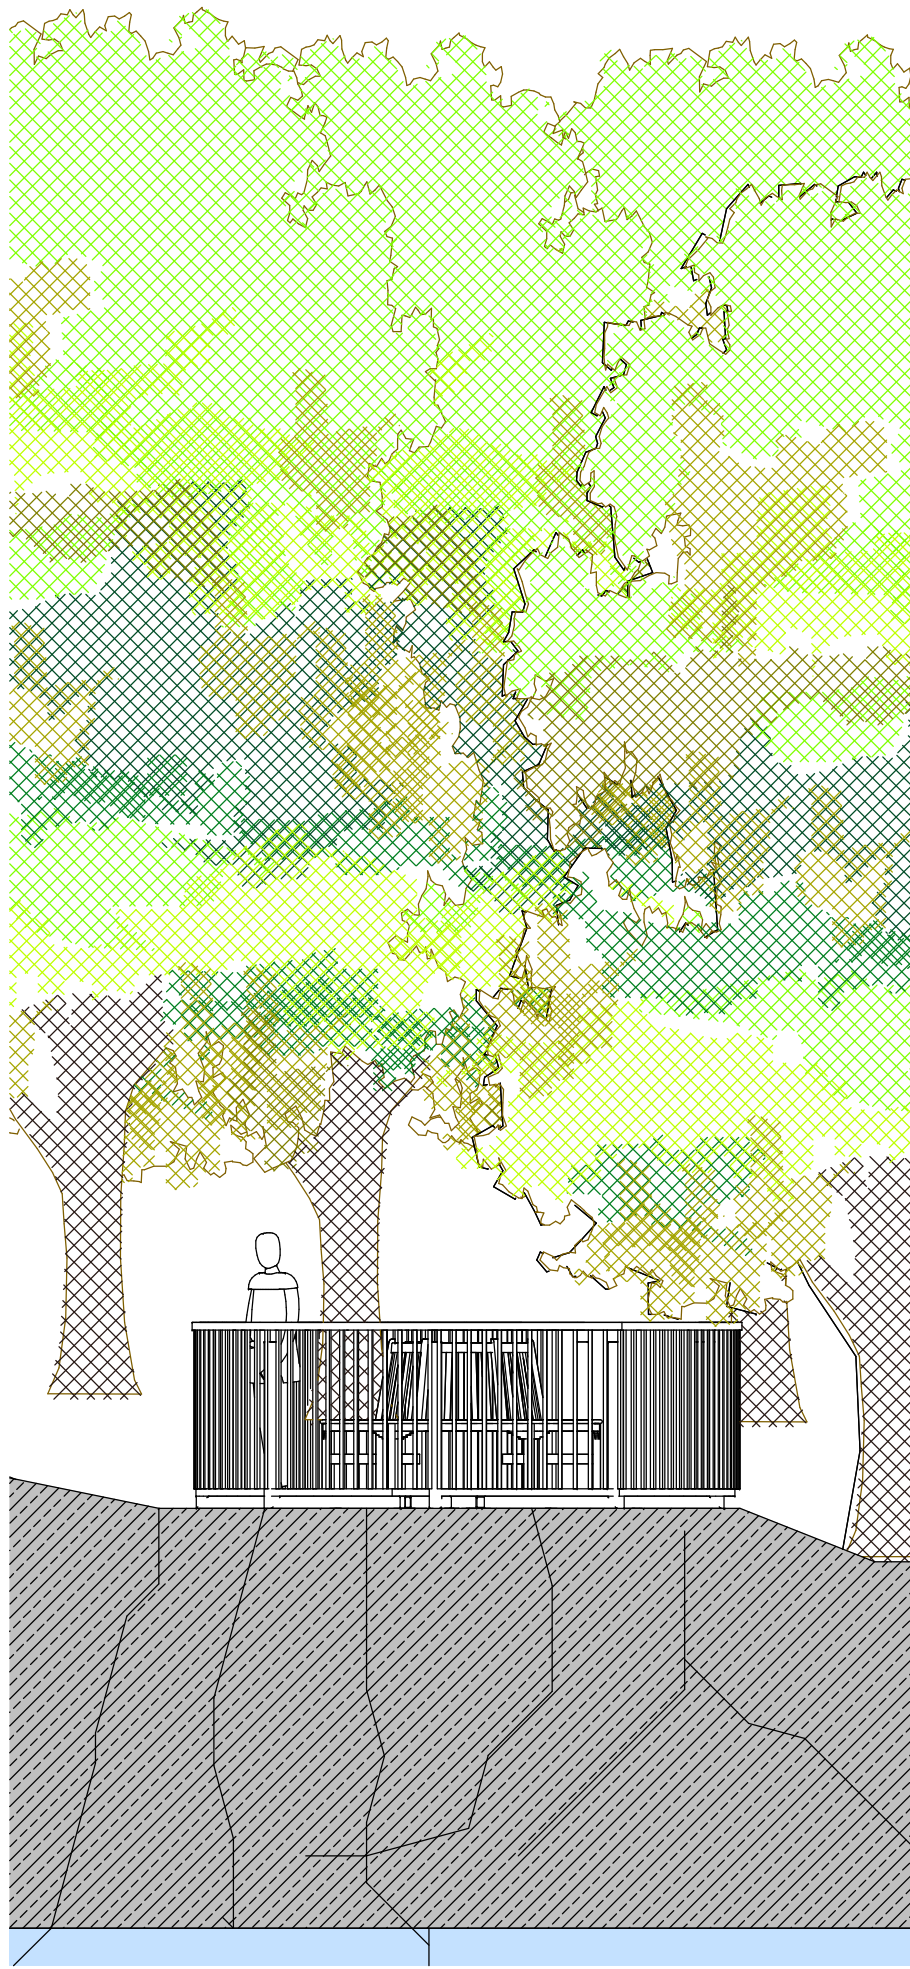


Front Elevation

1 : 50




Rear Elevation

1 : 50

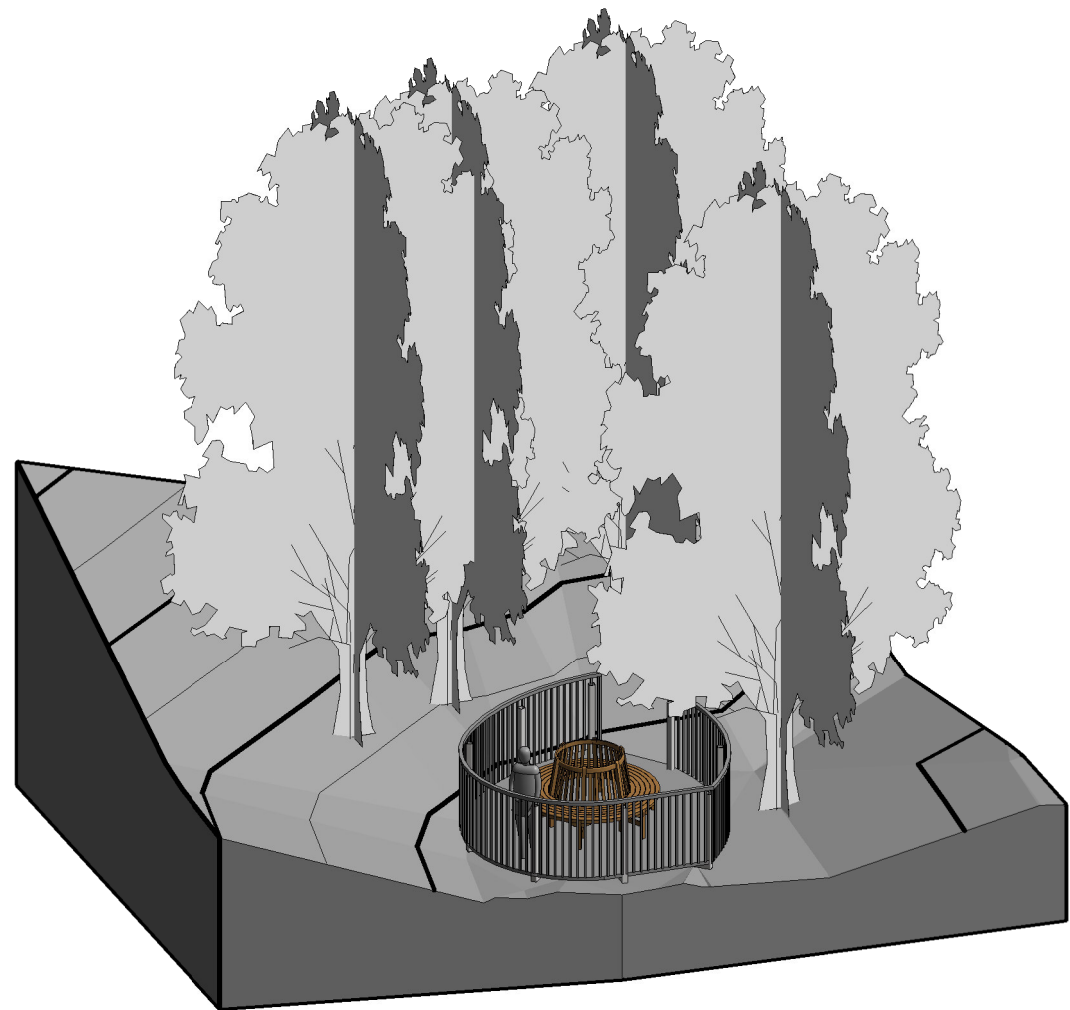


Viewing Platform Isometric

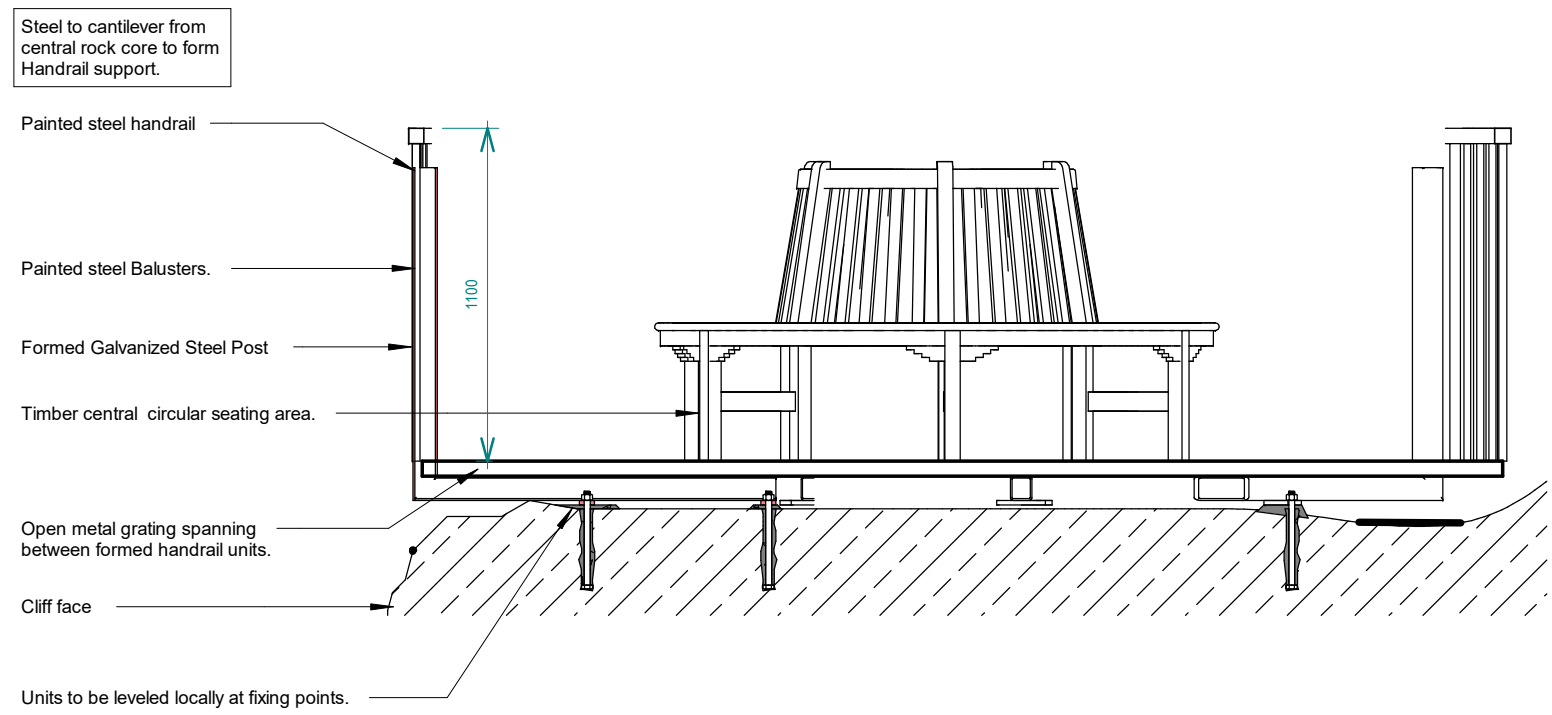

Viewing Platform Section

1 : 25

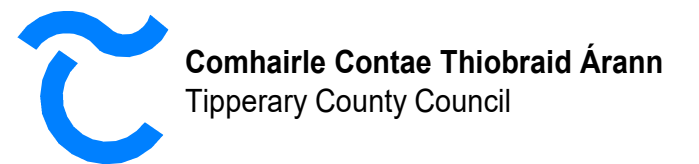

WILL MC GARRY & ASSOCIATES
ENGINEERS
15 MARY STREET CLONMEL

PHONE: 052 6181828 MOBILE: 086 2737455 EMAIL: INFO@WMAA.IE

Planning REV: 2

Tipperary County Council

Clare Glens River Walk

Upper Viewing Platform Plan

Project number: 25.0102

Date: 12/02/25

Drawn by: ZG

Checked by: WmMcG

Scale @ A1: As indicated

Sheet No: 25.0102- WMA- XX- ZZ- DR- A- 1007