



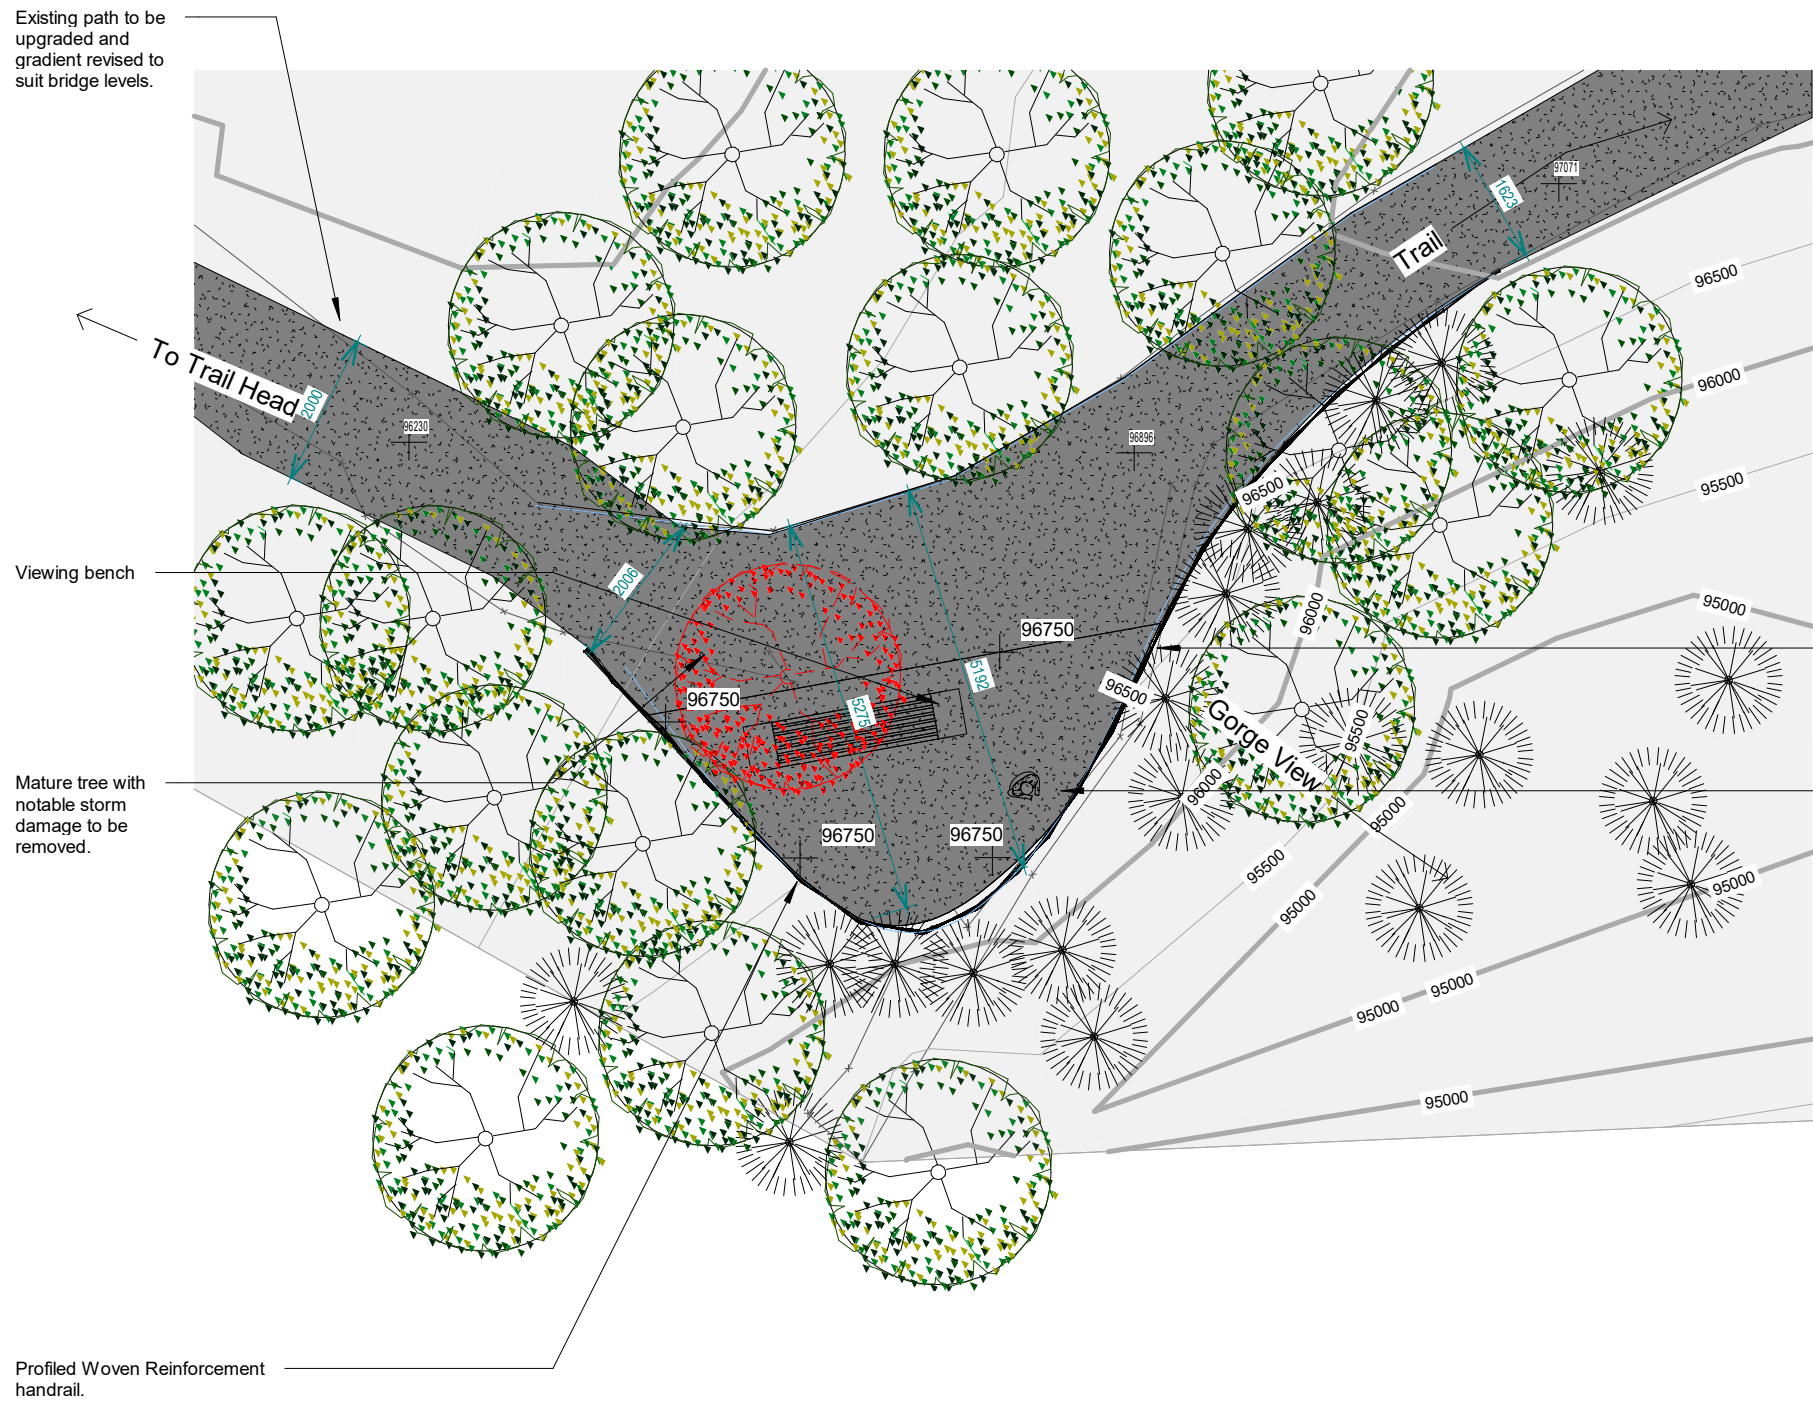

Mid Viewing Platform
1 : 100

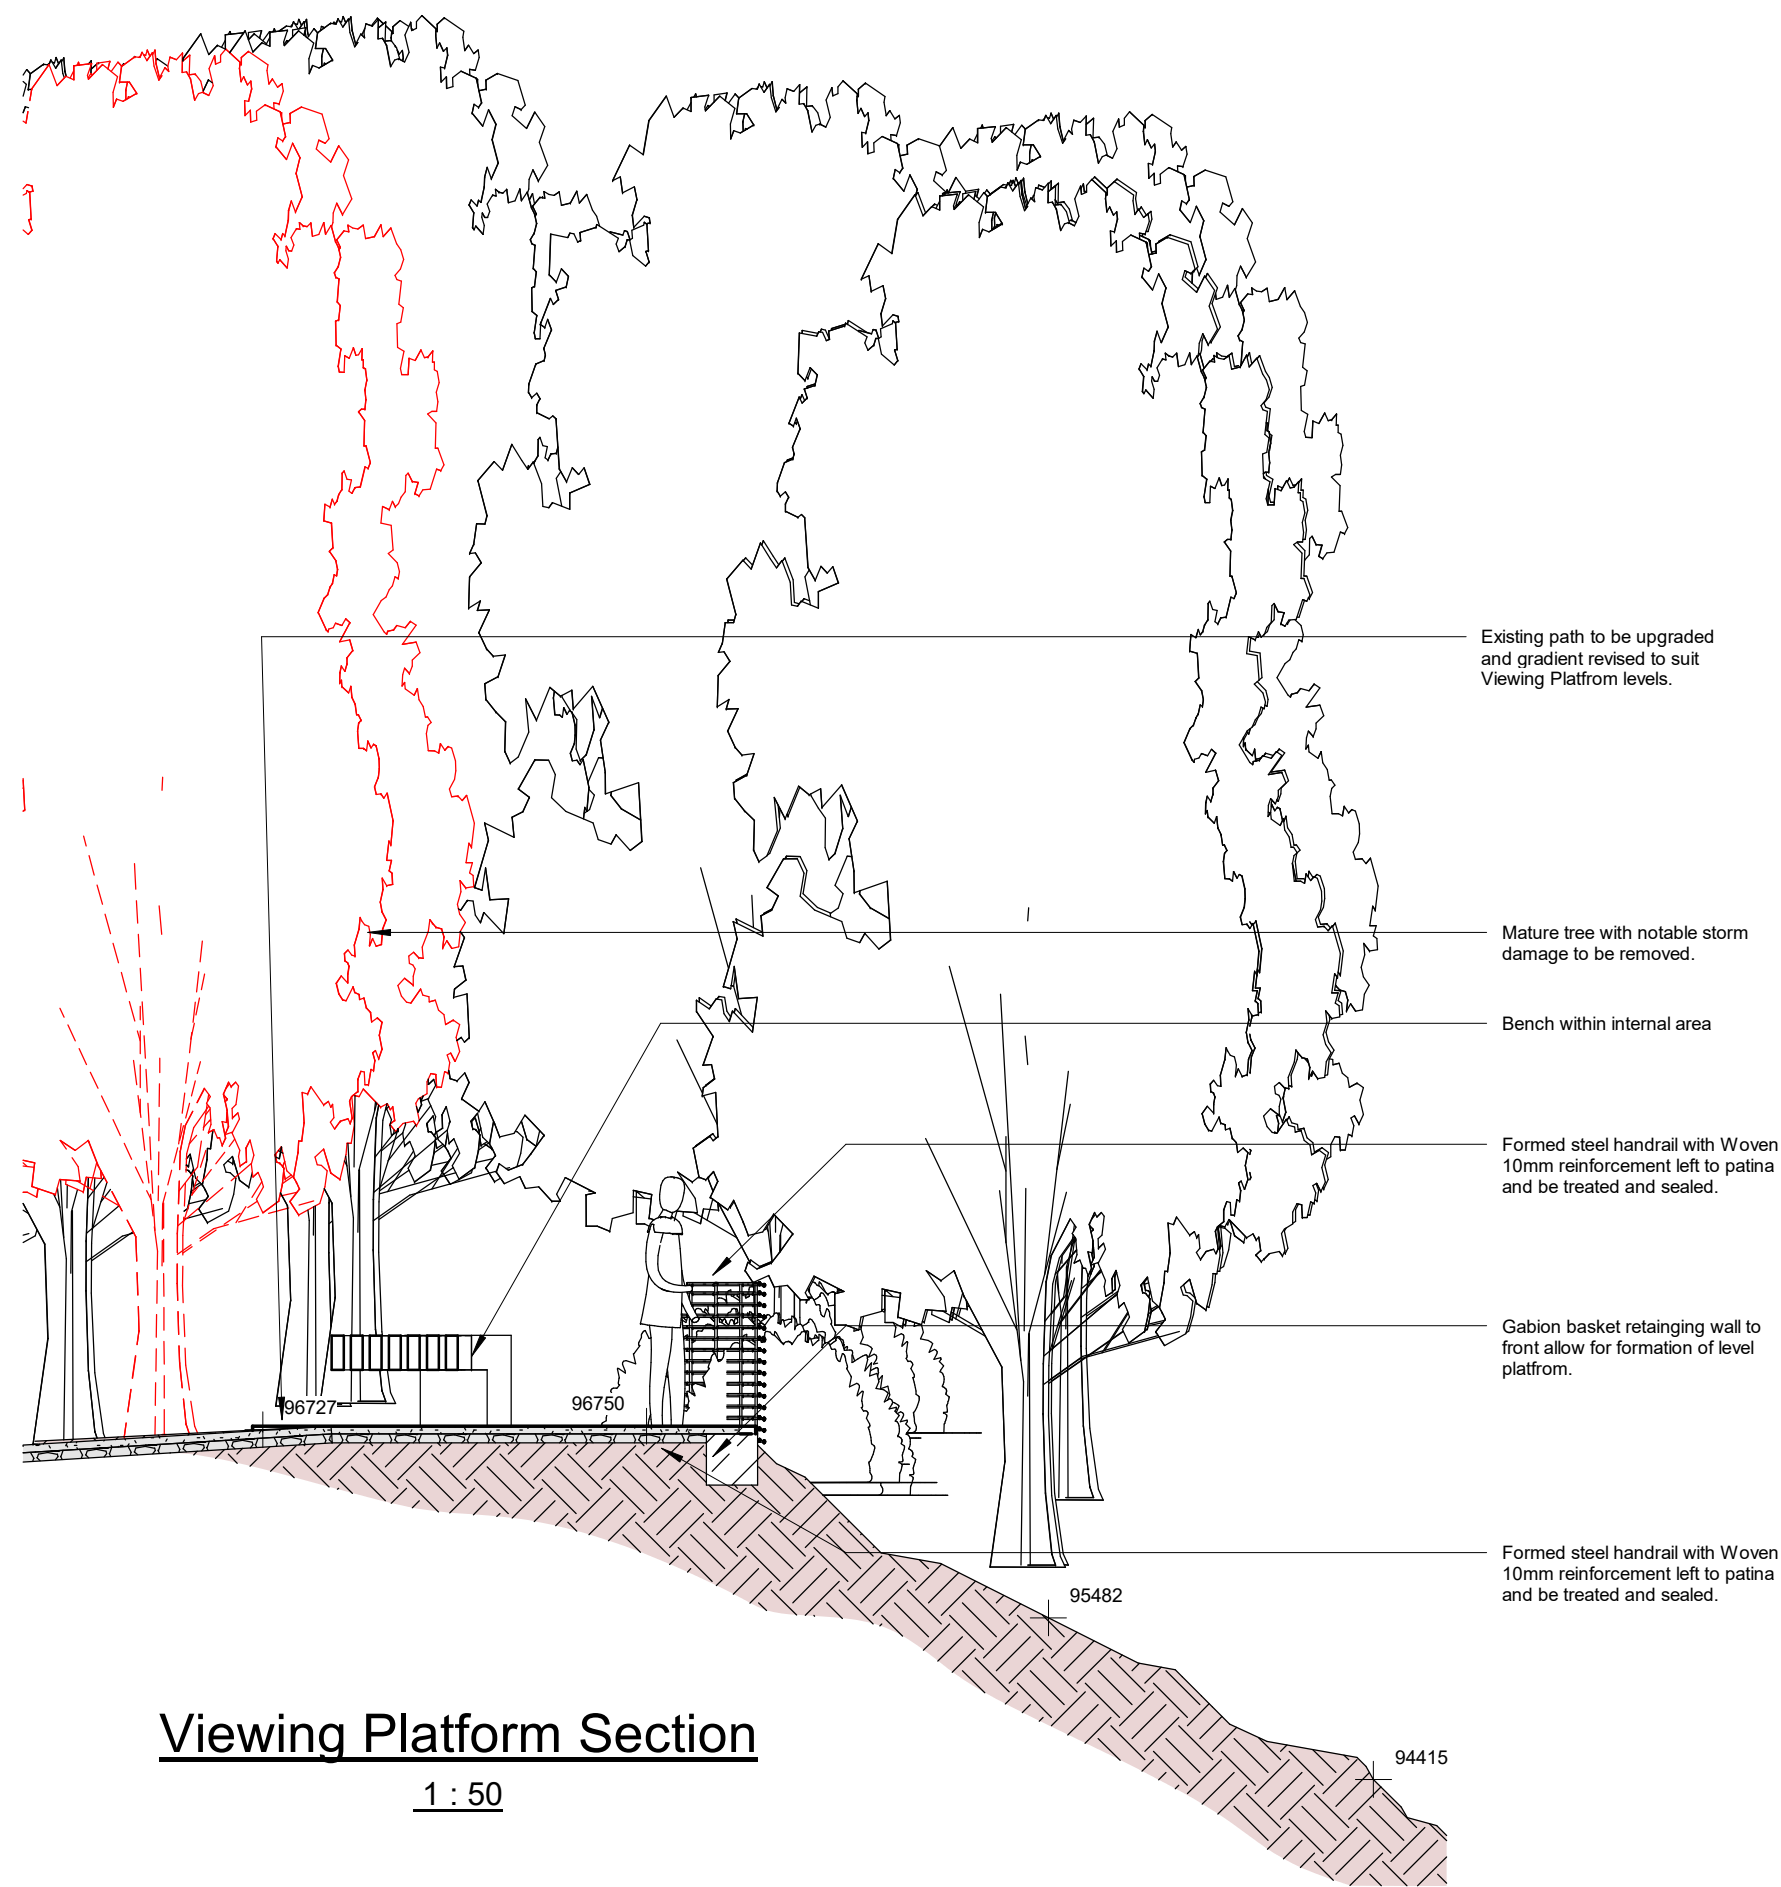

Viewing Platform Section
1 : 50




3D Mid Viewing Platform


Rev:	Description:	Date:	By:	To:
1	Issued for Review	29/04/25	ZG	WmMcG
2	Issued for Planning	14/05/25	ZG	WmMcG

- NOTES:**
- ALL DRAWINGS SHOULD BE READ IN CONJUNCTION WITH ARCHITECTS PLANS AND SPECIFICATION AND ALL RELEVANT DOCUMENTATION RELATED TO THE CURRENT PROJECT.
 - ALL RESPONSIBILITY FOR THE DELIVERABLES LIES WITH CLIENT AND RELEVANT APPOINTED PARTIES.
 - DO NOT SCALE FROM DRAWINGS.
 - ALL DIMENSIONS IN S.I. UNITS UNO.


- SITE WORKS**
- install of handrail
 - levels of path to be revised to suit viewing platform
 - install of viewing platform foundations
 - install steel frame for viewing platform
 - install deck for viewing platform
 - install handrails
 - install bench
- FINISHES**
- | | |
|---------------|---|
| Handrail | - Woven steel in patina color treated to prevent further oxidation. |
| Viewing Deck | - Treated timber with anti slip Coating |
| Support Frame | - Galvanized steel |
- Outline of Demolishing / Downtaking

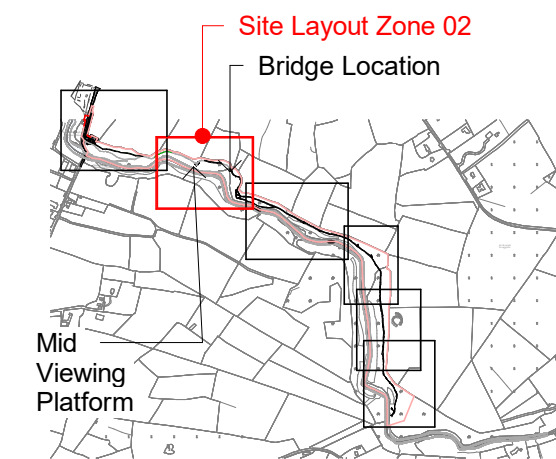

Key Plan Zone 02
1 : 25000

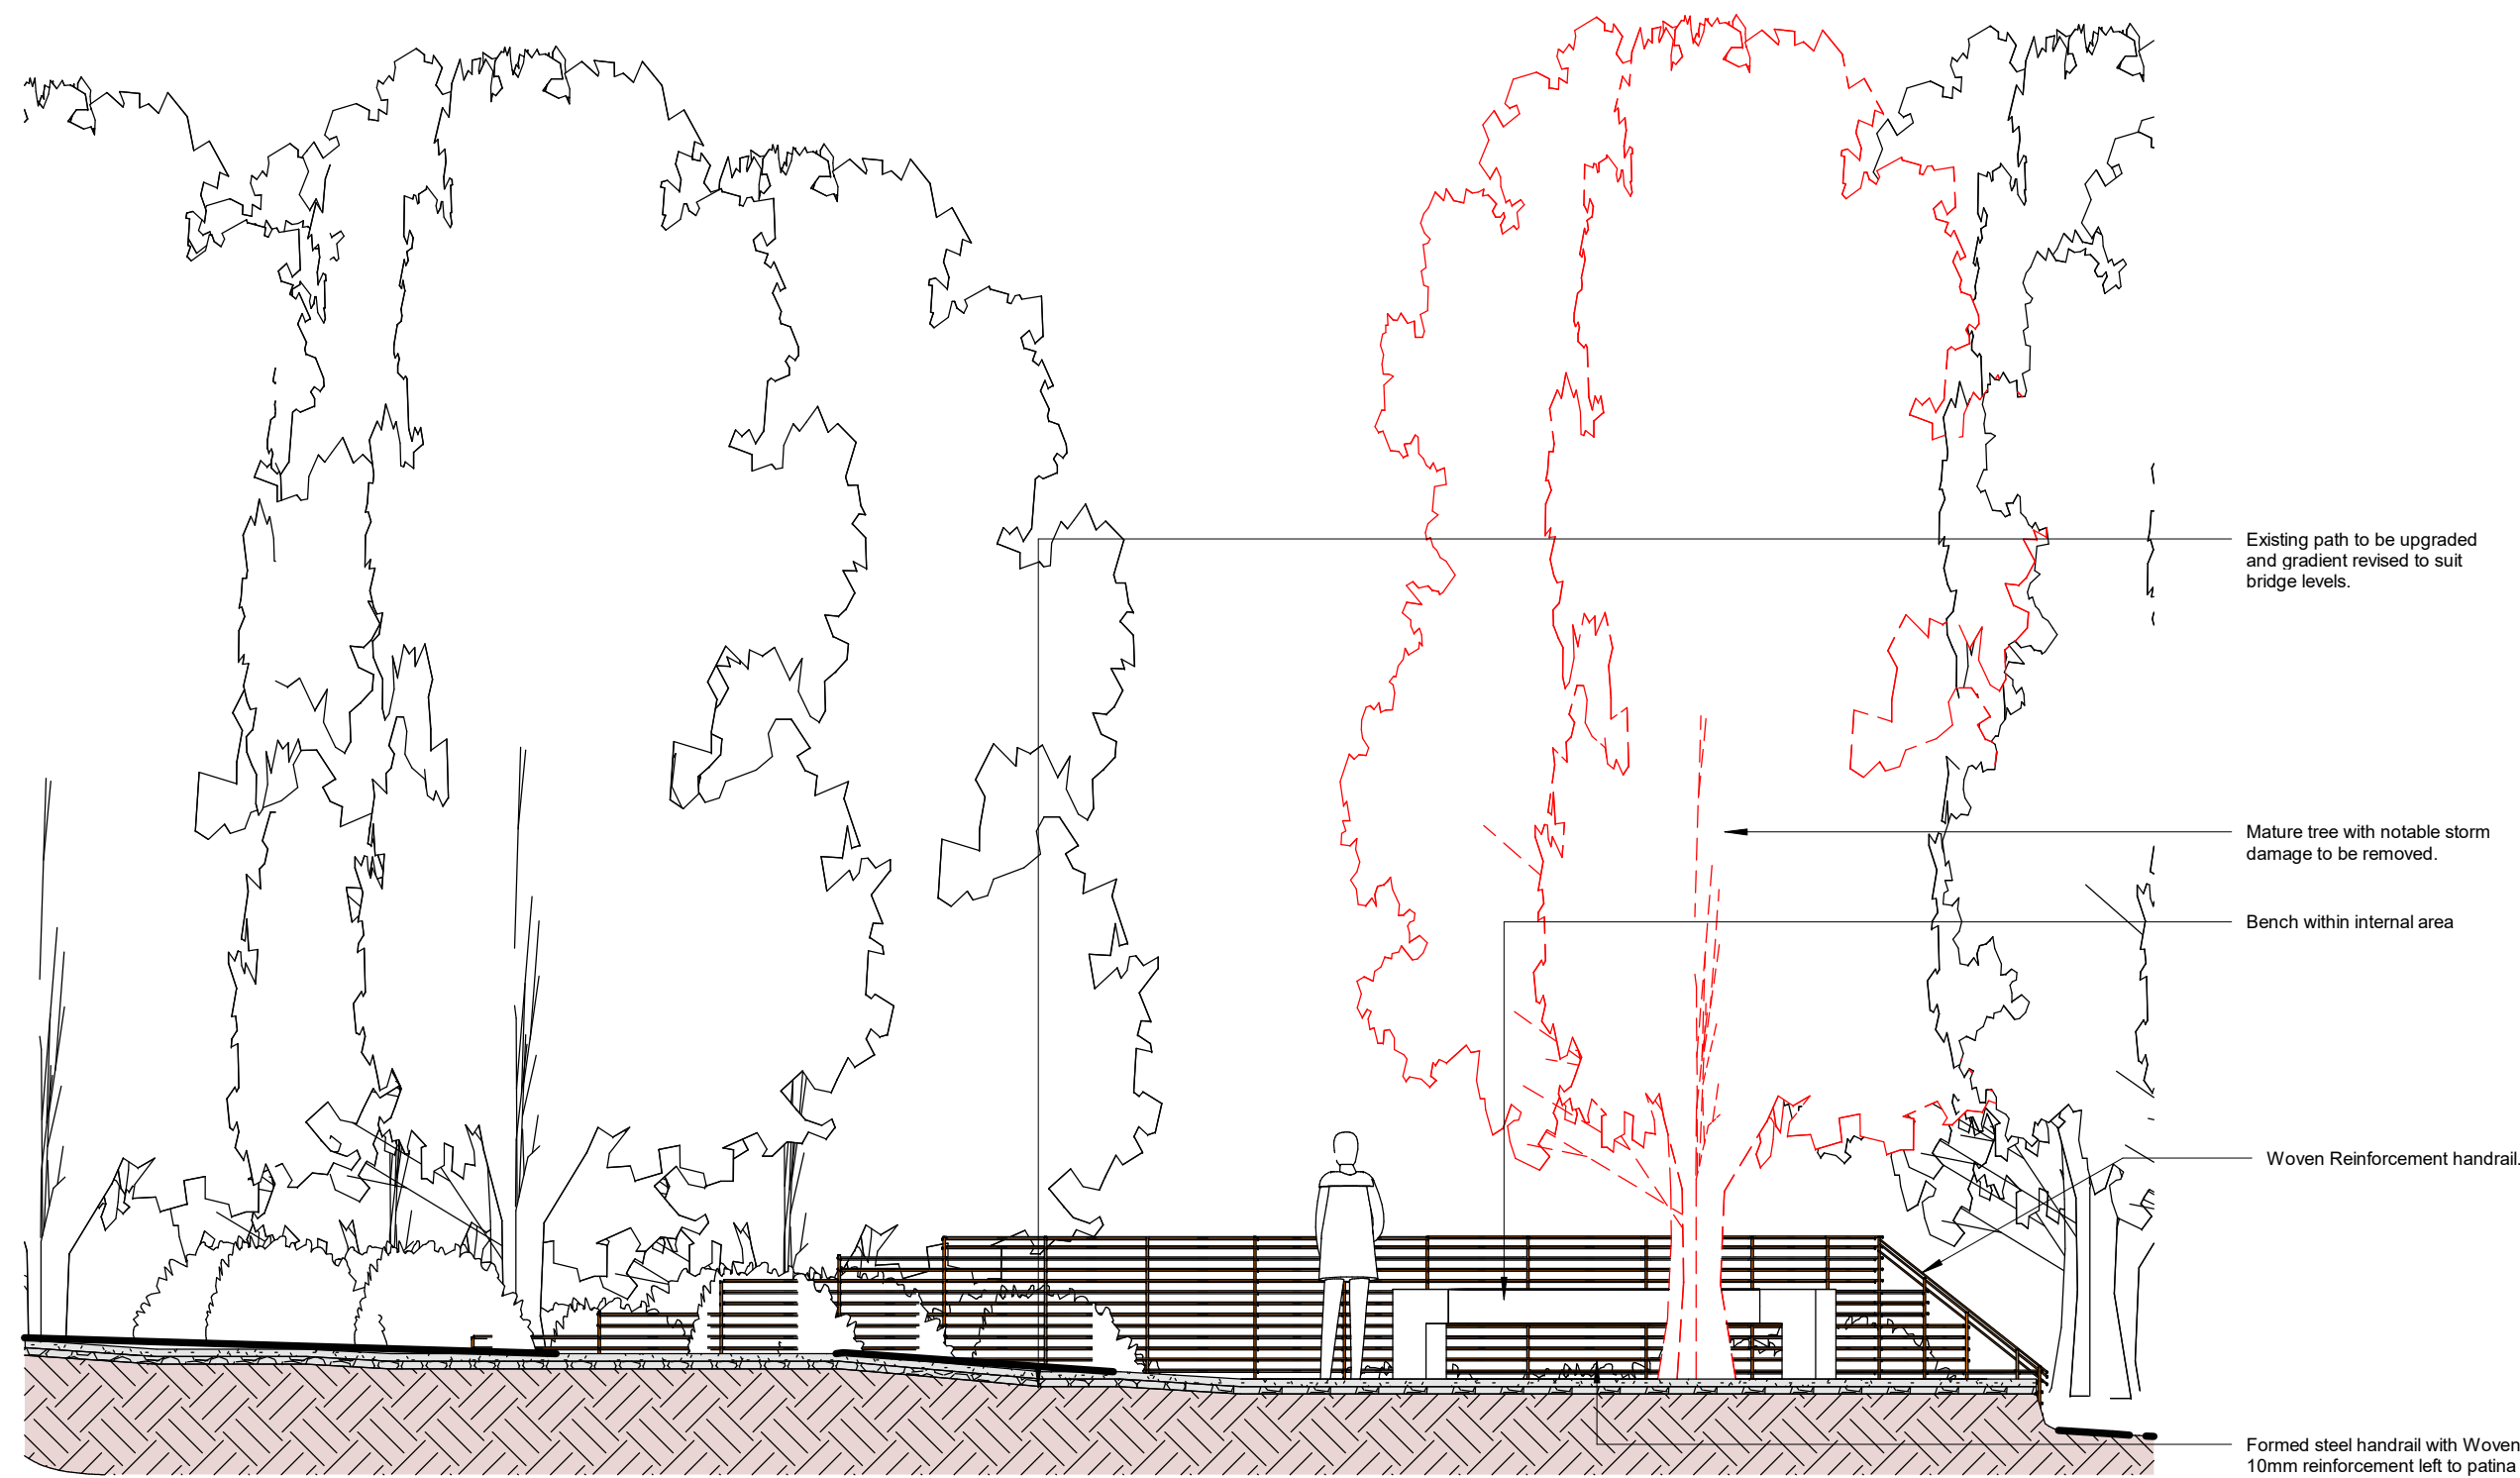

Mid Viewing Platform Elevation North
1 : 50

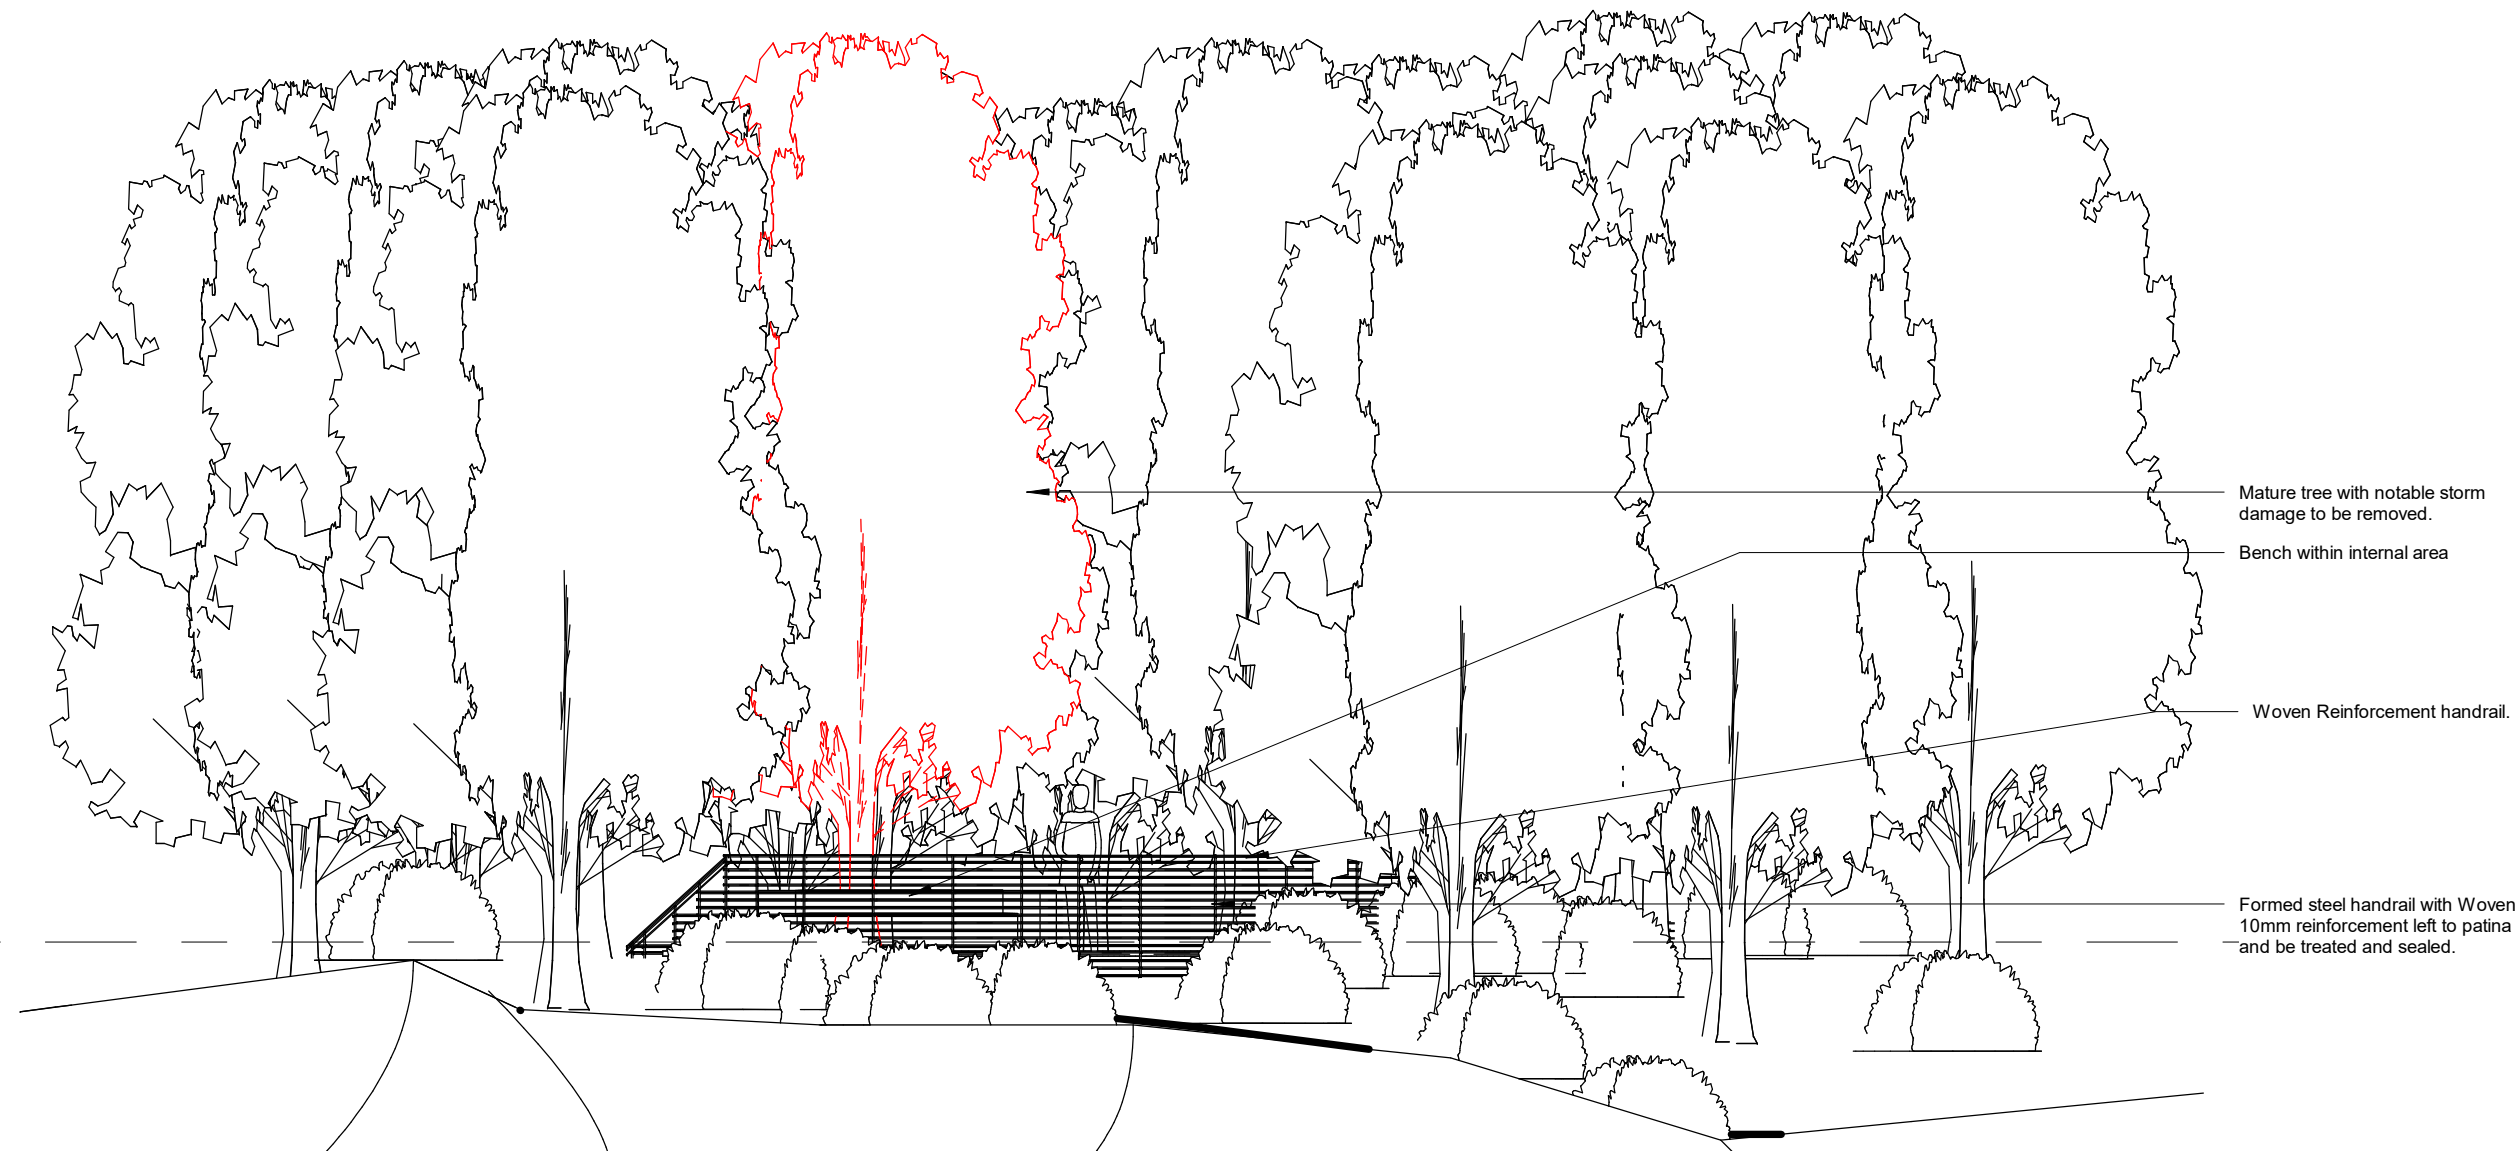

Mid Viewing Platform Elevation South
1 : 75



WILL MC GARRY & ASSOCIATES
ENGINEERS
15 MARY STREET CLONMEL
PHONE: 052 6181828 MOBILE: 086 2737455 EMAIL: INFO@WMAA.IE

Planning REV: 2

Tipperary County Council

Clare Glens River Walk

Mid Viewing Platform

Project number: 25.0102

Date: 12/02/25

Drawn by: ZG

Checked by: WmMcG

Scale @ A1: As indicated

Sheet No: 25.0102- WMA- XX- ZZ- DR- A- 1006