
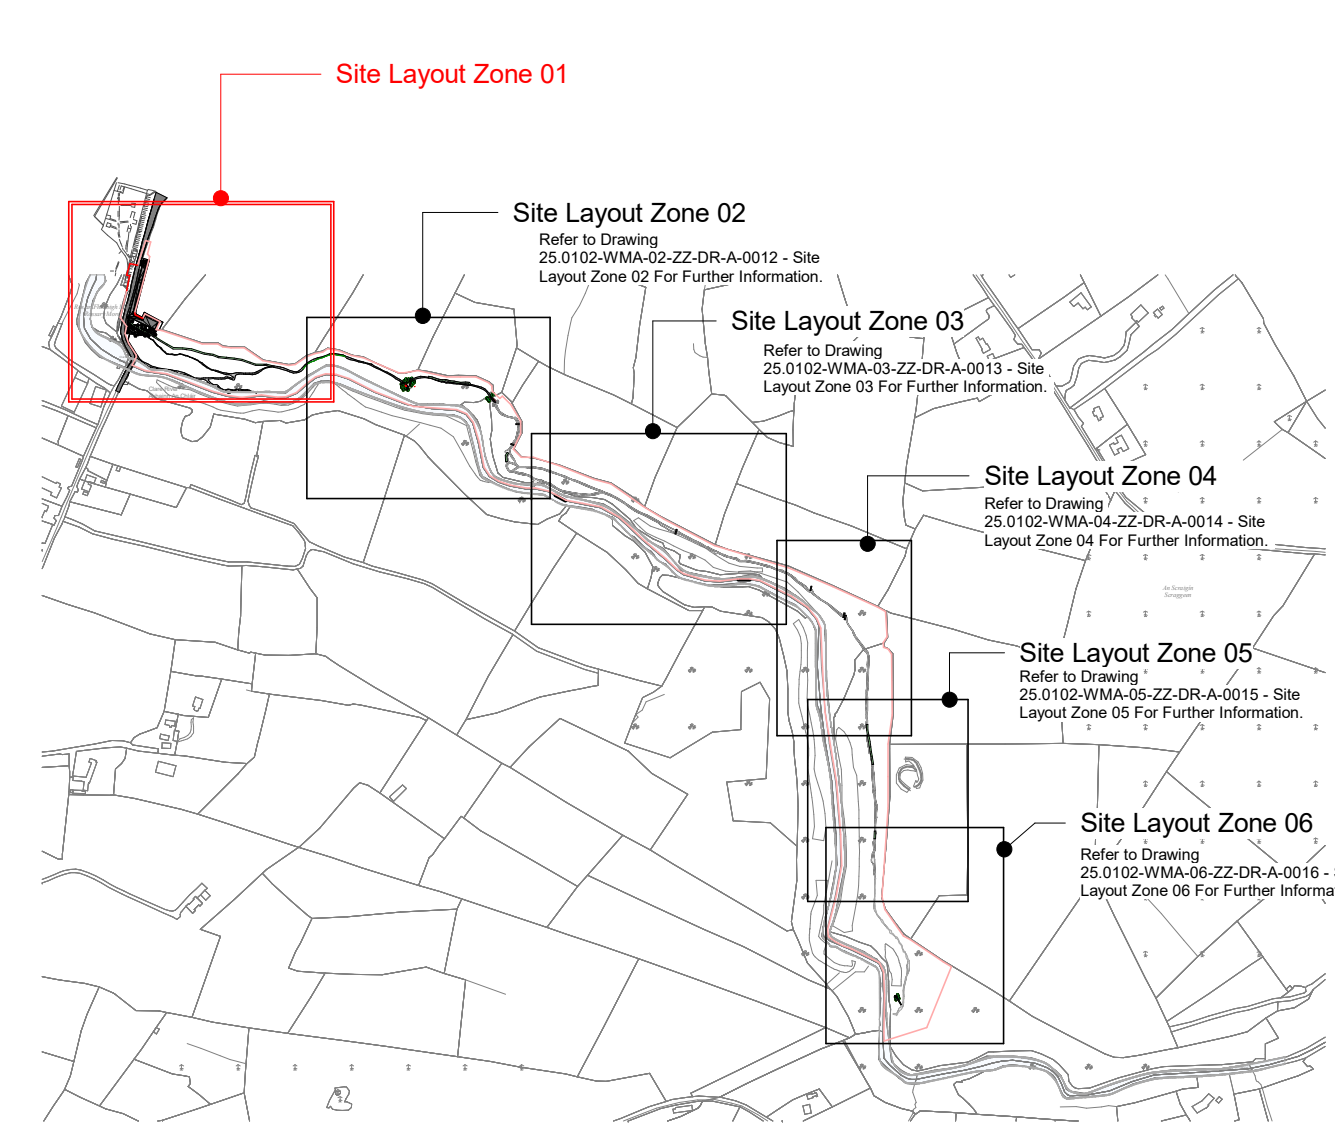


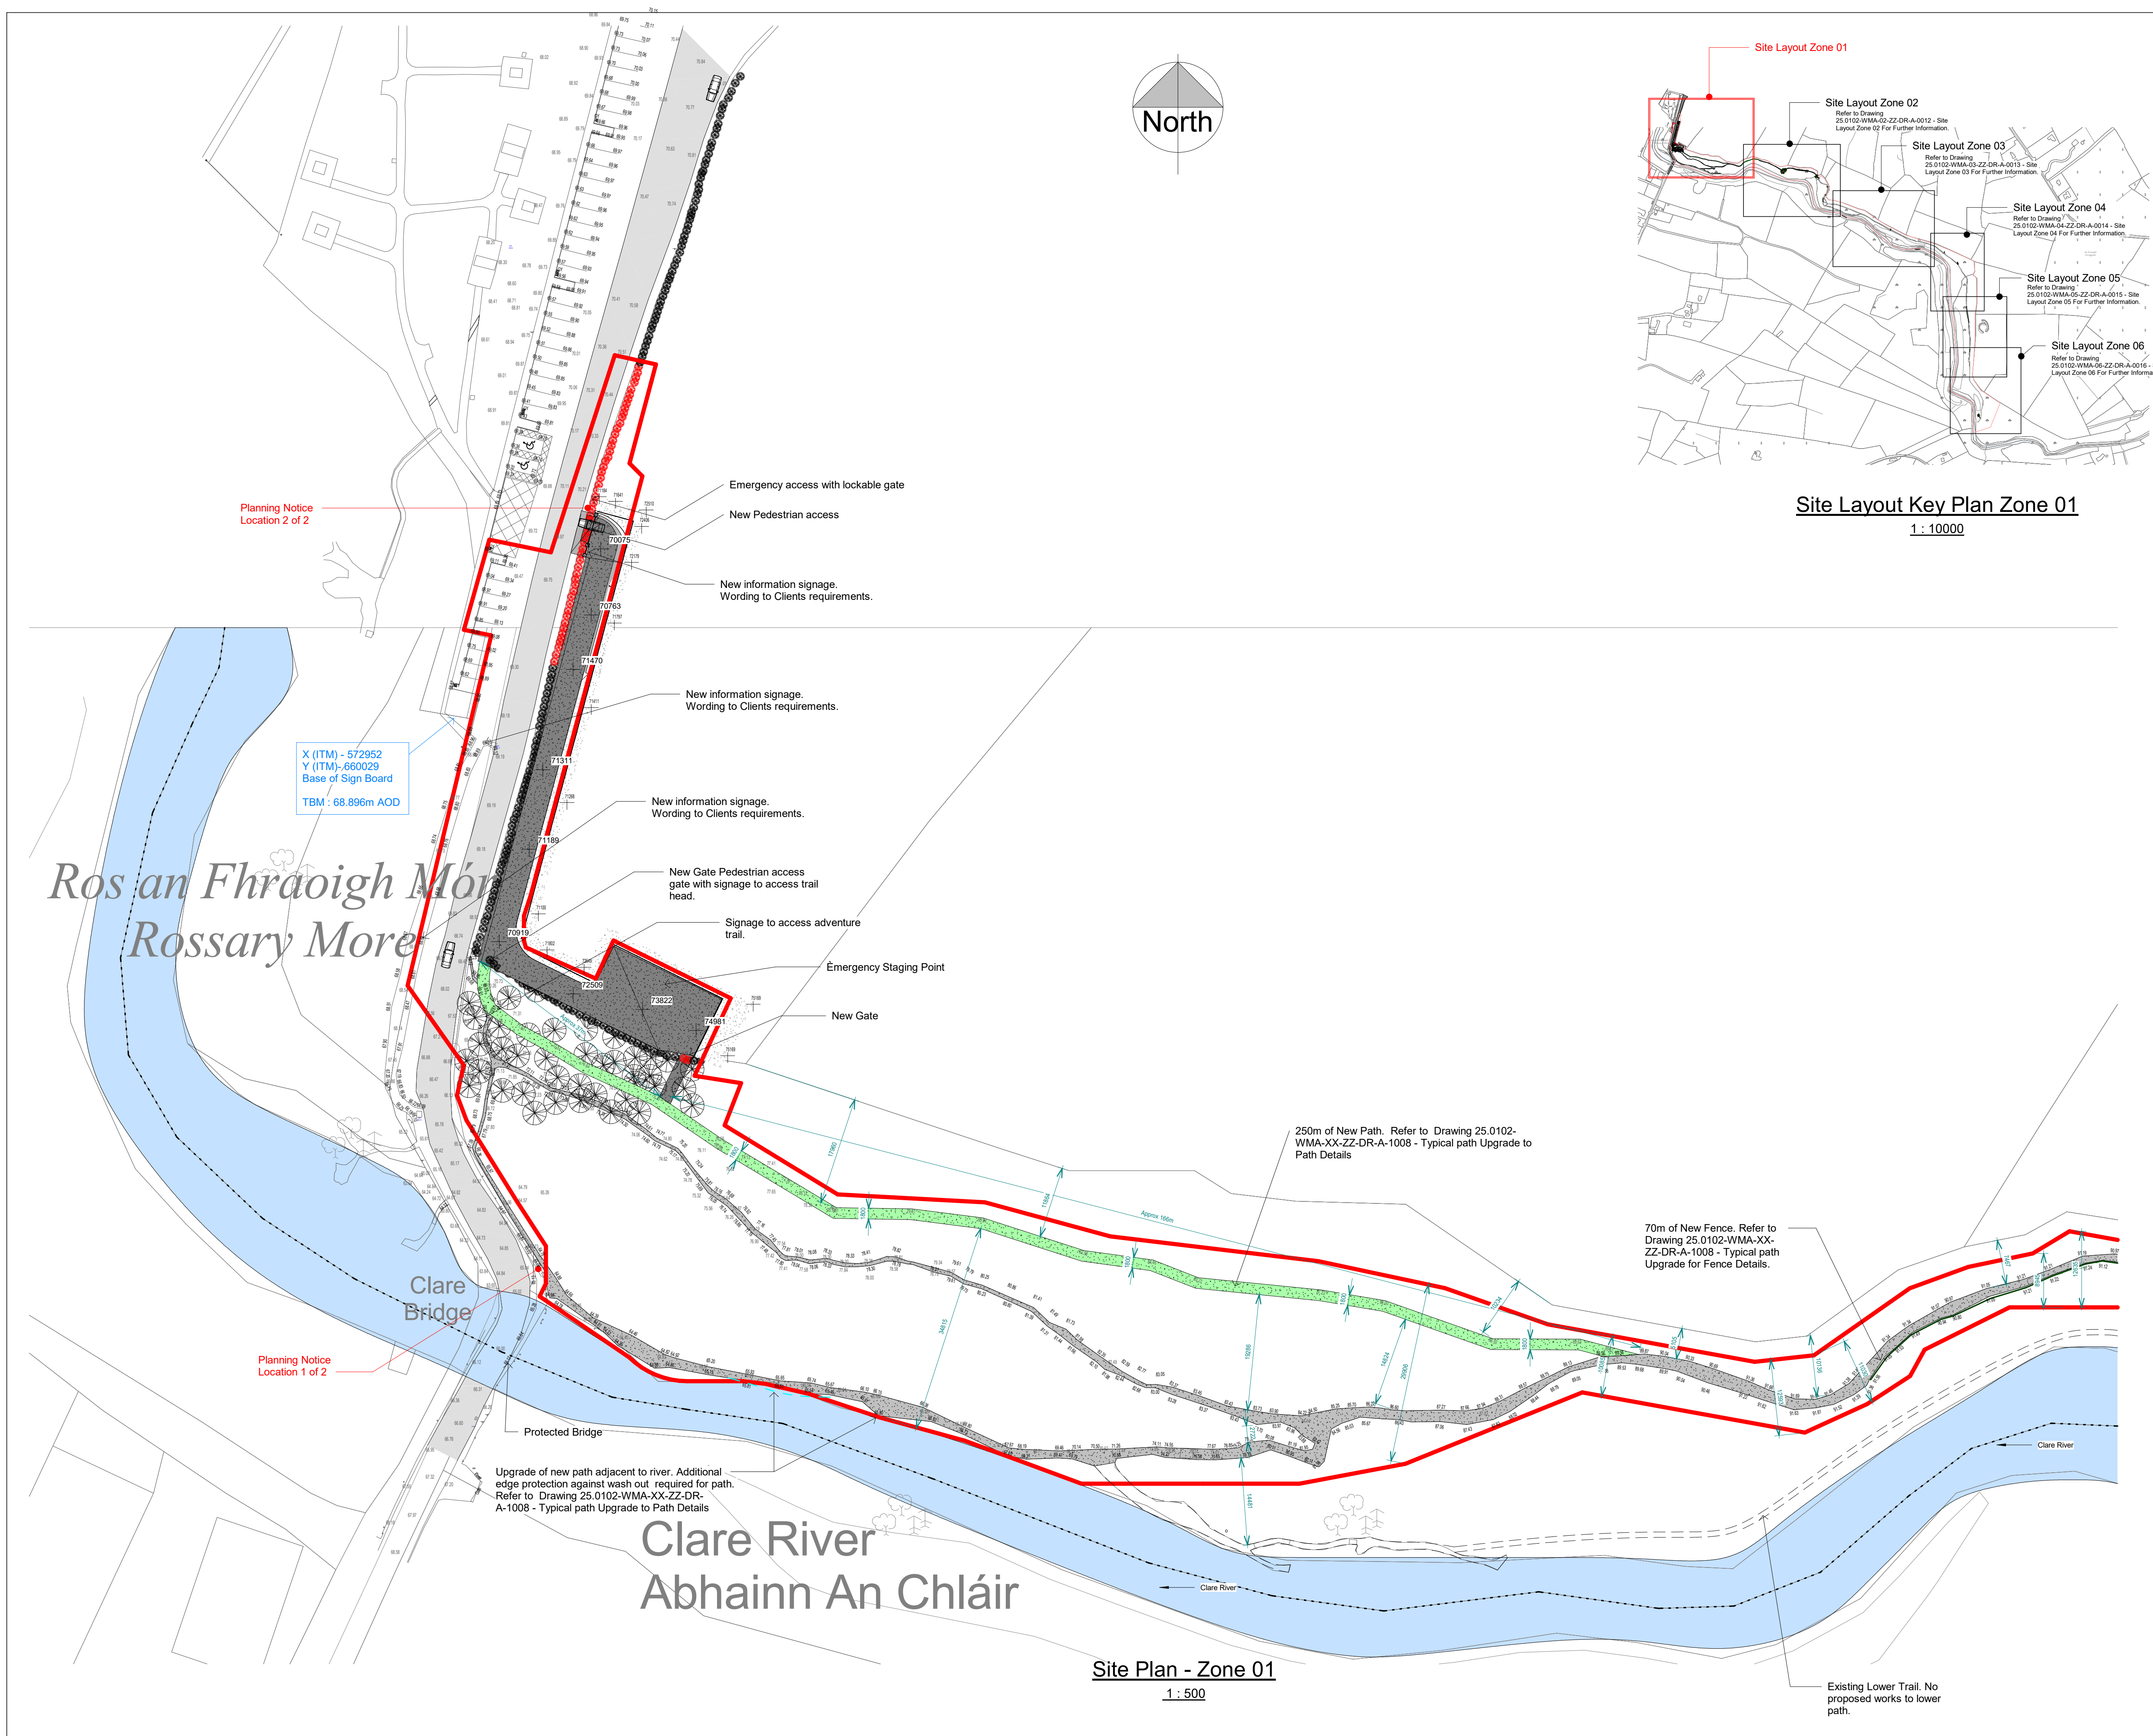

Rev:	Description:	Date:	By:	To:
1	Issued for Review	29/04/25	ZG	WMcG
2	Issued for Planning	14/05/25	ZG	WMcG

NOTES:

1. ALL DRAWINGS SHOULD BE READ IN CONJUNCTION WITH ARCHITECTS PLANS AND SPECIFICATION AND ALL RELEVANT DOCUMENTATION RELATED TO THE CURRENT PROJECT.
2. ALL RESPONSIBILITY FOR THE DELIVERABLES LIES WITH CLIENT AND RELEVANT APPOINTED PARTIES.
3. DO NOT SCALE FROM DRAWINGS.
4. ALL DIMENSIONS IN S.I. UNITS UNO.

PROPOSED WORKS

The proposed works is the upgrade of the existing walking path to Clare Glens Amenity space including but not limited to: Upgrade of an existing foot bridge, installation of viewing platforms, drainage remediation where required and the creation of a new entrance for maintenance with creation of a set down area, new access path and associated site works.

DRAWING LEGEND

- Total Ownership Boundary
- Ownership out side of Tipp Co. Co. (Refer to letters of consent as noted on plan)
- Outline of Proposed Works
- Existing Path to be Upgraded.
- Proposed Path Upgrade to 1.8m Width.
- Proposed New Culvert
- Proposed Post and Rail Fence

Comhairle Contae Thiobraid Árann
Tipperary County Council

WILL MC GARRY & ASSOCIATES
ENGINEERS
15 MARY STREET CLONMEL

PHONE: 052 6181828 MOBILE: 086 2737455 EMAIL: INFO@WMAA.IE

Planning	REV:
	2

Tipperary County Council

Clare Glens River Walk

Site Layout Zone 01

Project number: 25.0102

Date: 12/02/25

Drawn by: ZG

Checked by: WMcG

Scale @ A1: As indicated

Sheet No: 25.0102- WMA- 01- ZZ- DR- A- 0011