


Rev:	Description:	Date:	By:	To:
1	Issued for Review	29/04/25	ZG	WMcG
2	Issued for Planning	14/05/25	ZG	WMcG

- NOTES:**
1. ALL DRAWINGS SHOULD BE READ IN CONJUNCTION WITH ARCHITECTS PLANS AND SPECIFICATION AND ALL RELEVANT DOCUMENTATION RELATED TO THE CURRENT PROJECT.
 2. ALL RESPONSIBILITY FOR THE DELIVERABLES LIES WITH CLIENT AND RELEVANT APPOINTED PARTIES.
 3. DO NOT SCALE FROM DRAWINGS.
 4. ALL DIMENSIONS IN S.I. UNITS UNO.

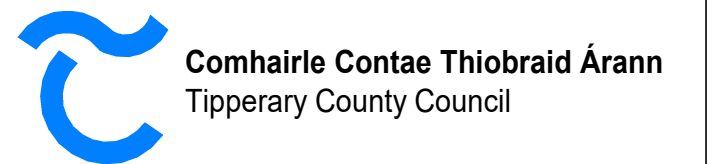

WILL MC GARRY & ASSOCIATES
ENGINEERS
15 MARY STREET CLONMEL
PHONE: 052 6181828 MOBILE: 086 2737455 EMAIL: INFO@WMAA.IE

Planning REV: 2

Tipperary County Council

Clare Glens River Walk

Proposed Site Construction Site Compound

Project number: 25.0102


Date: 12/02/25

Drawn by: ZG


Checked by: ZG

Scale @ A1: 1 : 250

Sheet No: 25.0102- WMA- ZZ- XX- DR- A- 2000

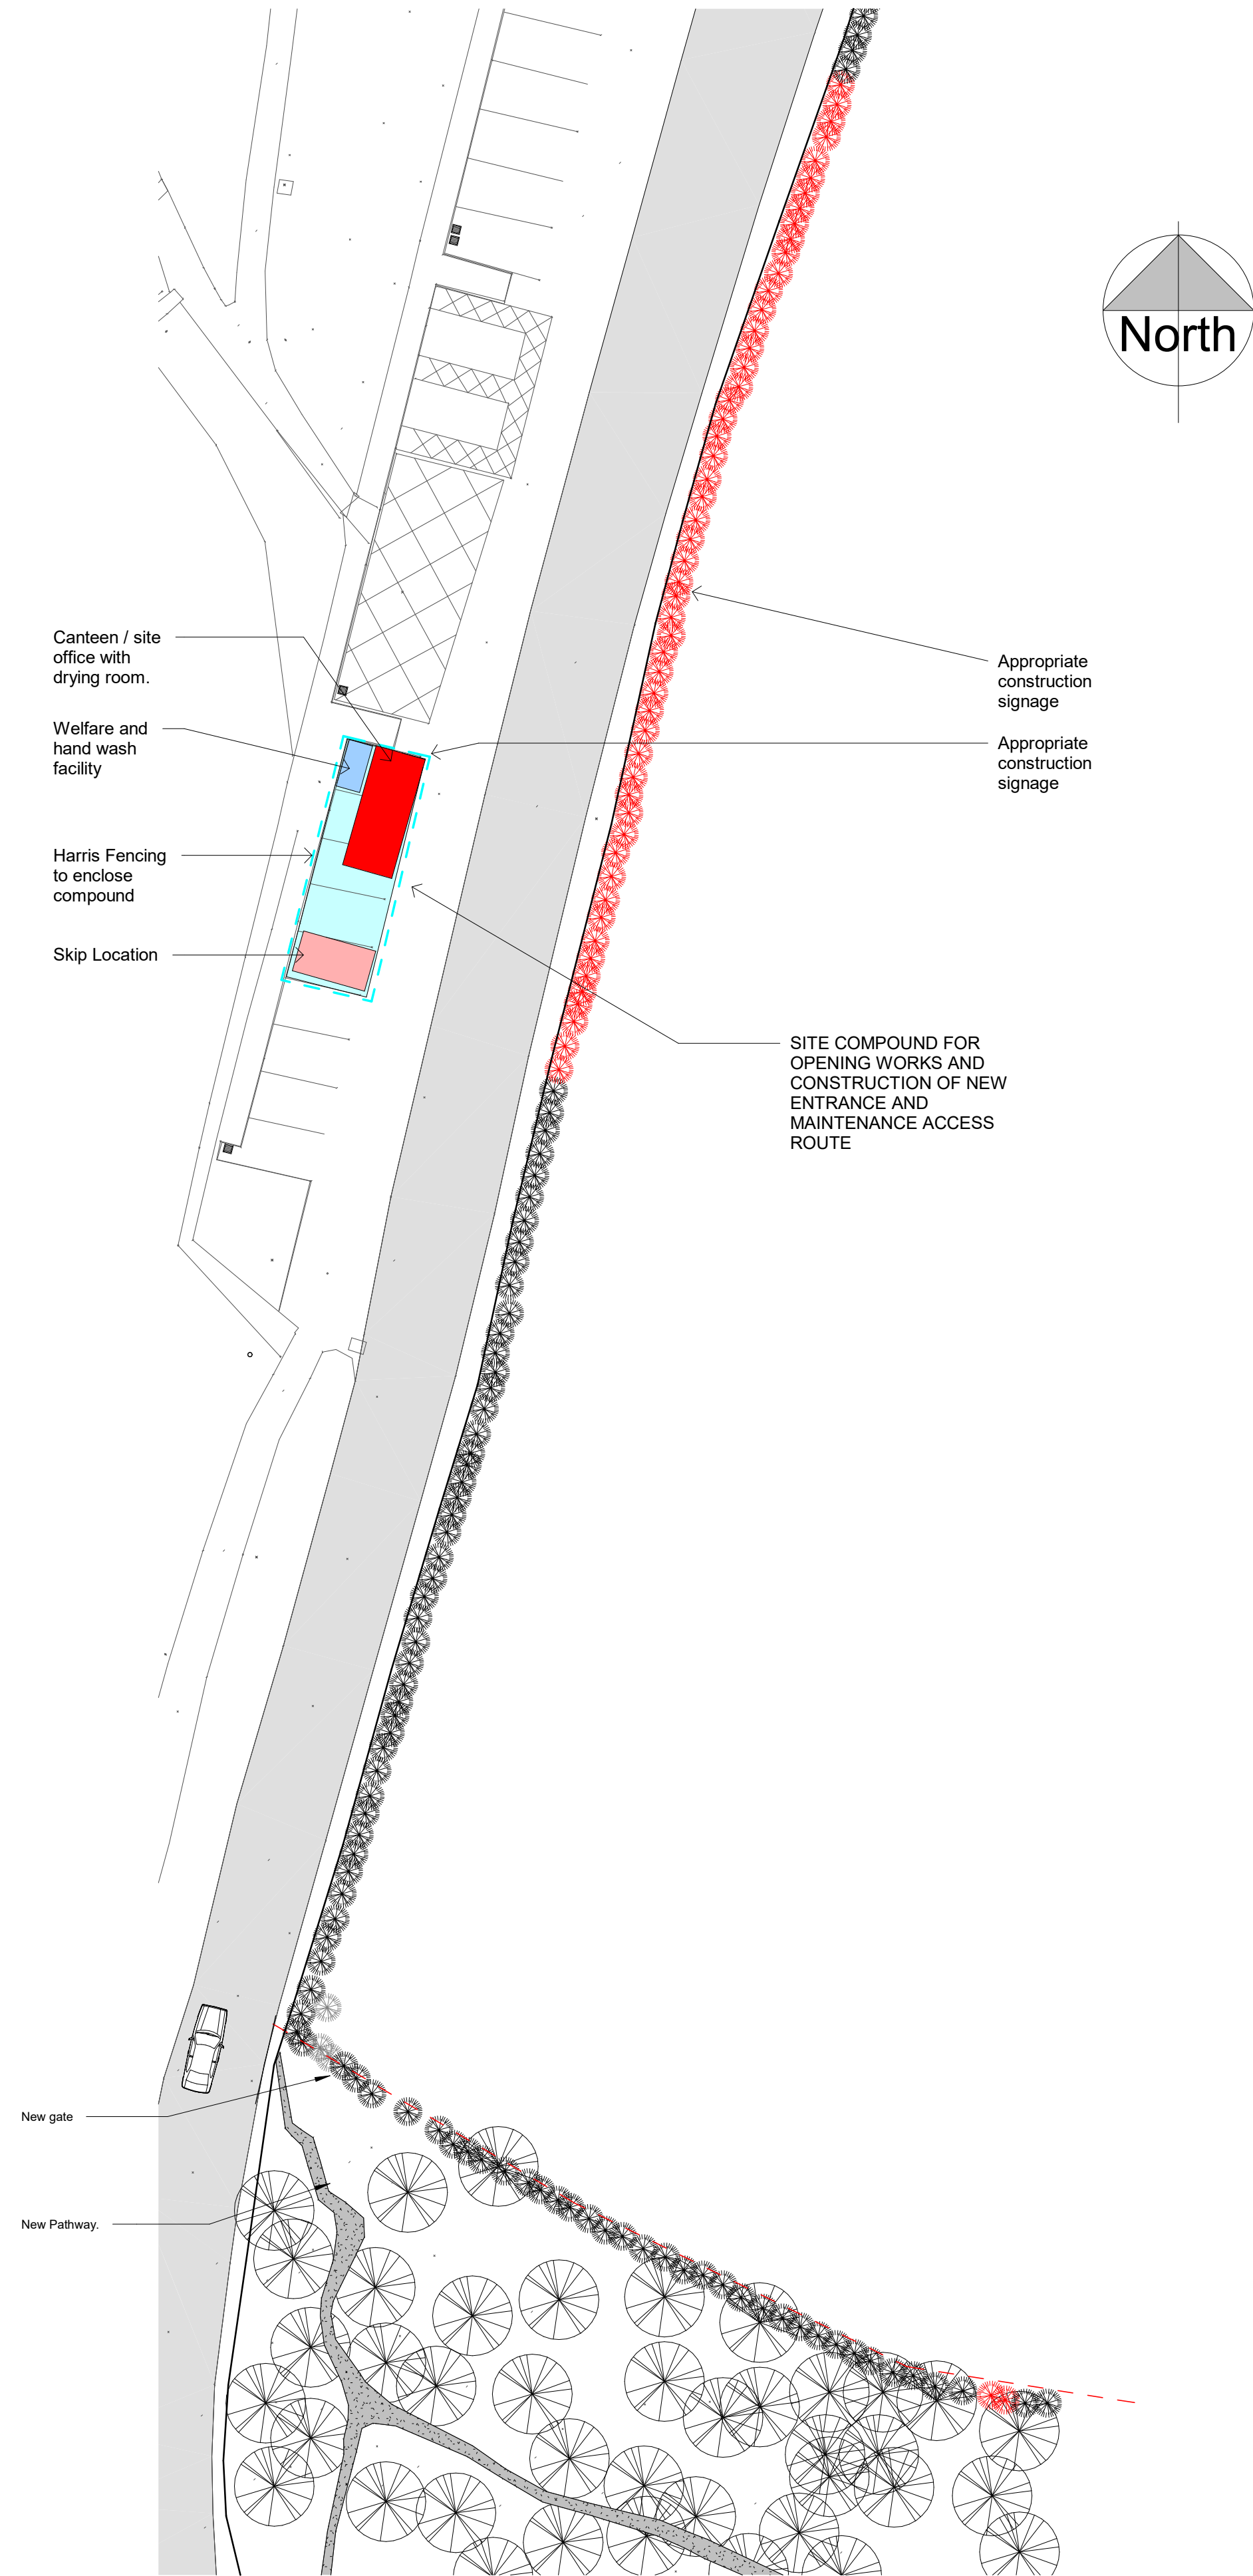

Site Compound Phase 1
1 : 250

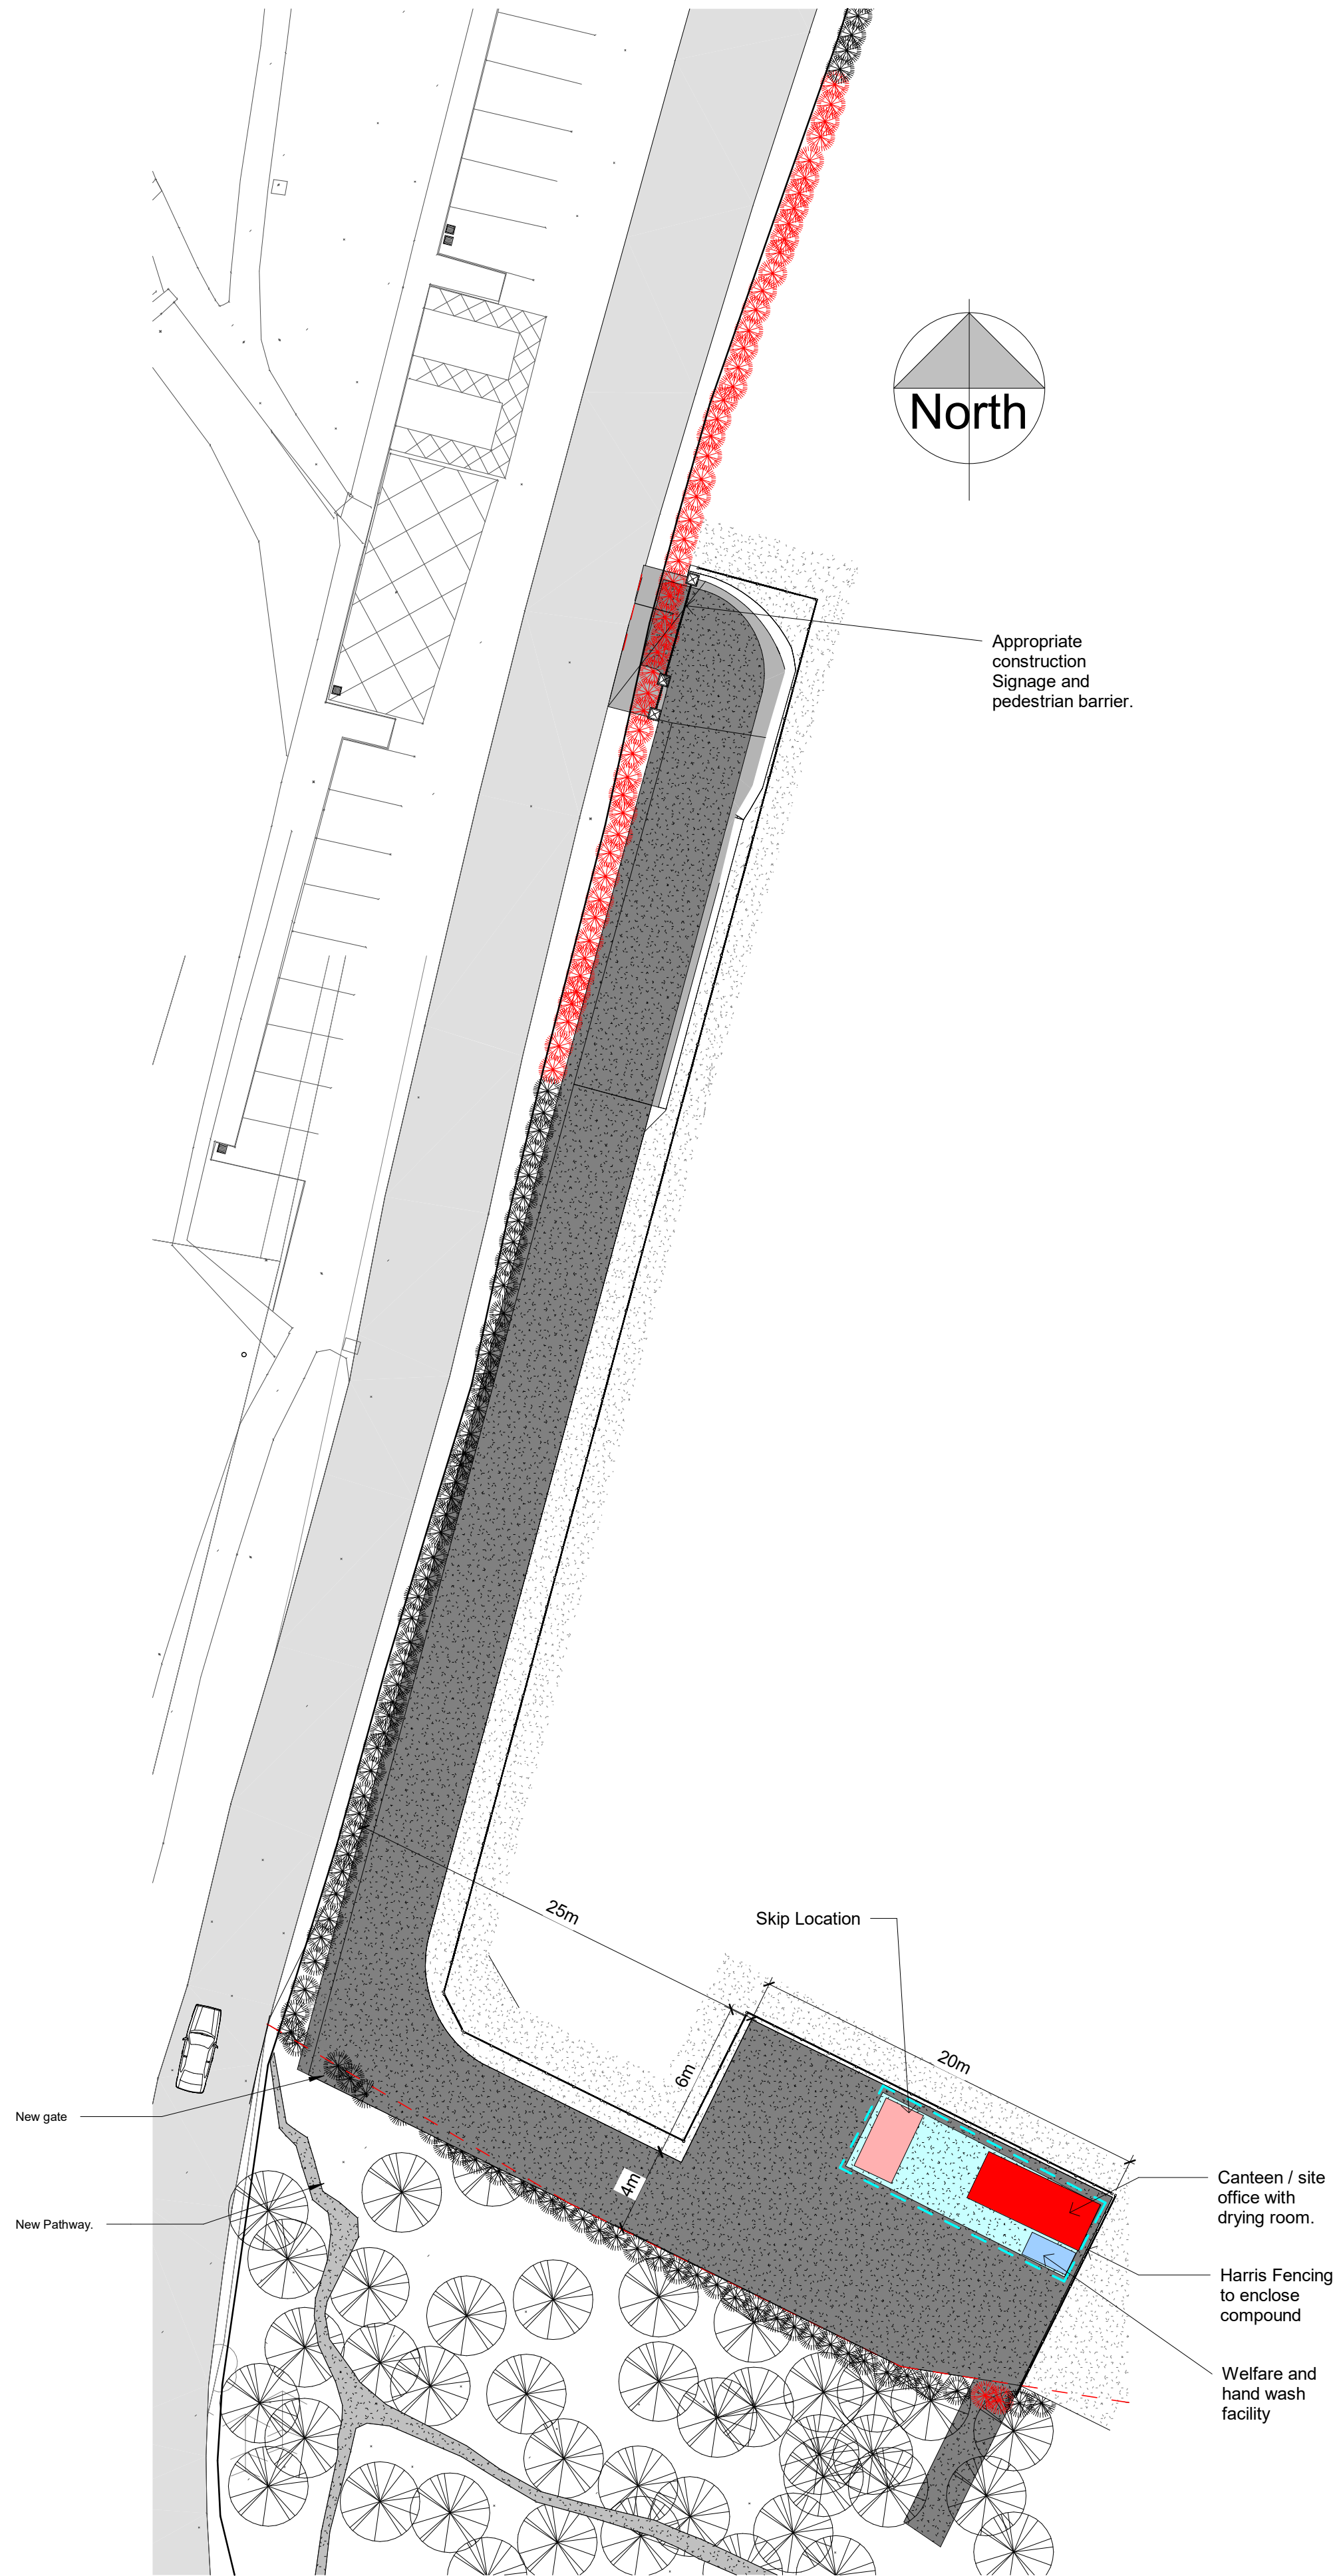

Site Compound Phase 2
1 : 250