

Tipperary County Council Roads - Thurles Municipal District



E-620352, N-652493

Public Right of Way to be Extinguished
on Local Tertiary Road L41511.

Area shaded red between points X-Y.

A distance of 899m or 178.75 Perches


Map prepared & certified by James Hogan
Technician
Tipperary County Council

Checked & approved by Thomas Duffy
Senior Engineer
Tipperary County Council

Date: 06/08/2025

Scale: 1:2500 @ A3
O.S.Ref No: 4818-B, 4818-D, 4819-C
ITM Co-ordinates used
Units are in meters

An Baile Beag
Ballybeg

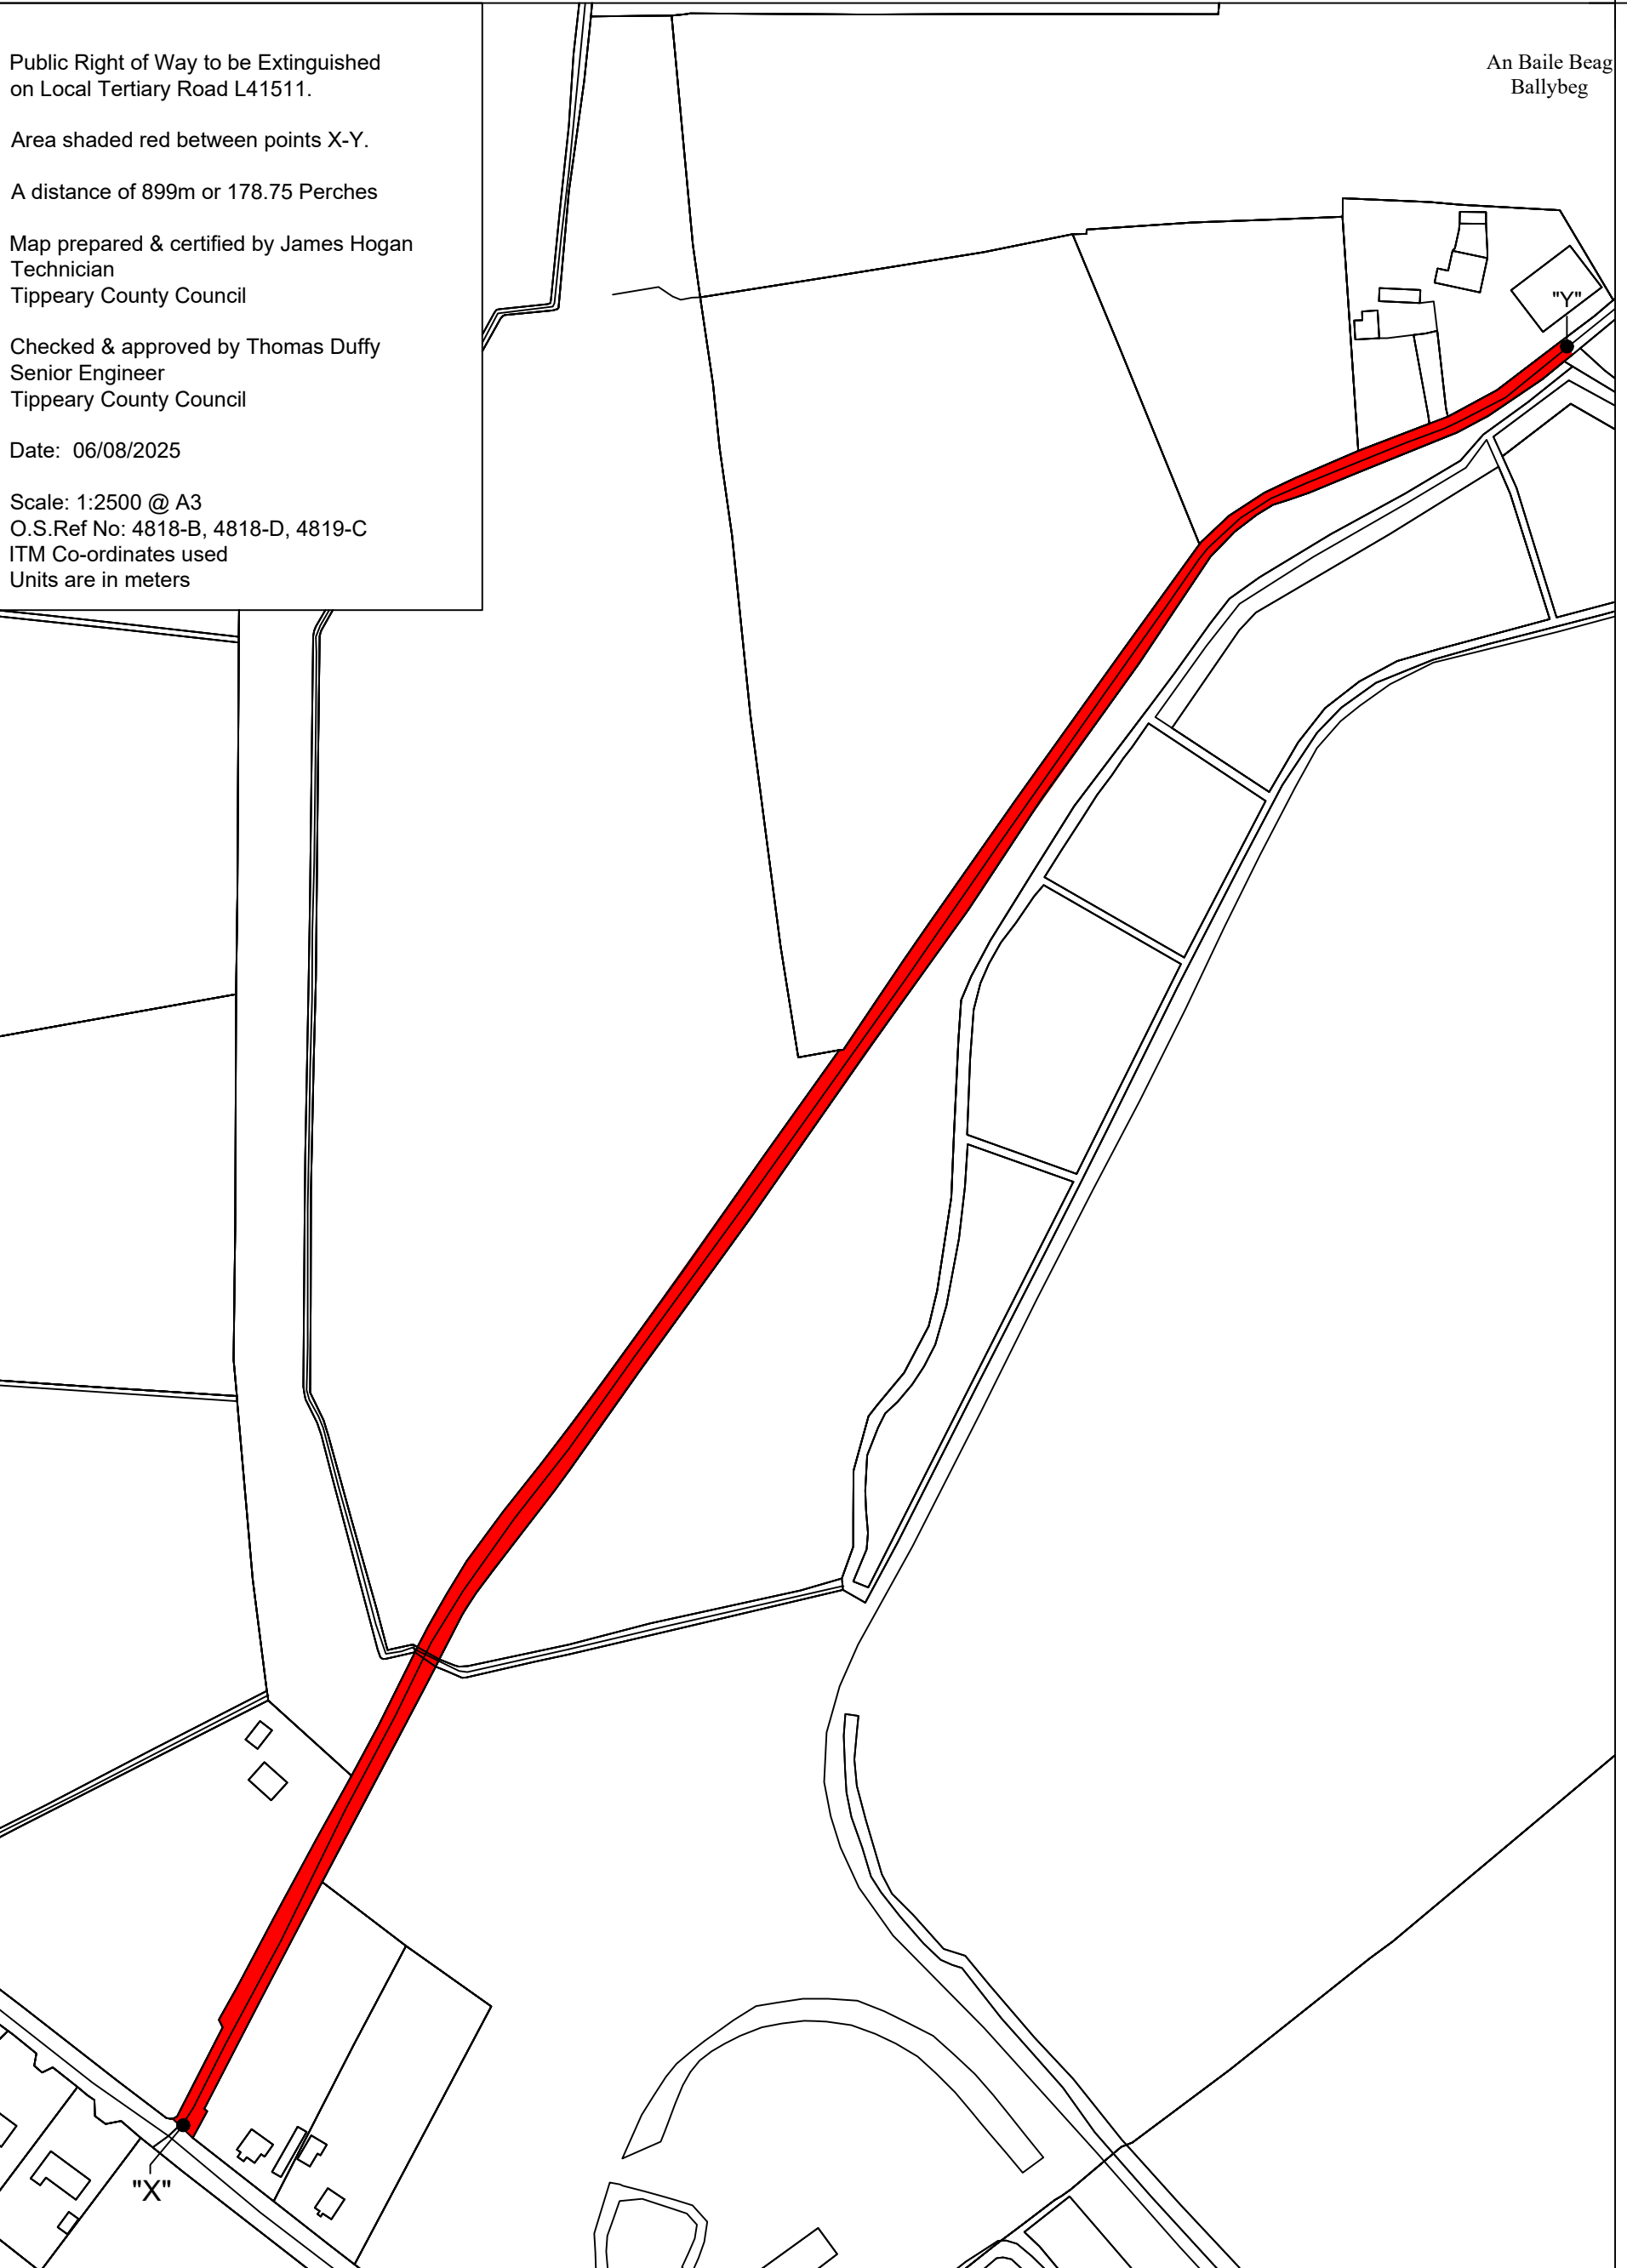

E-619723, N-651611

ROADWAY AT KENNEDY'S
LANE, BALLYBEG, LITTLETON,
THURLES, Co TIPPERARY

© National Mapping Division of Tailte Éireann
Licence number: CYAL50343972